


ALL INTERIOR WALLS
ARE WALL TYPE 75
UNLESS NOTED

ALL TRANSOM UNITS
SHOWN ARE OPTIONAL

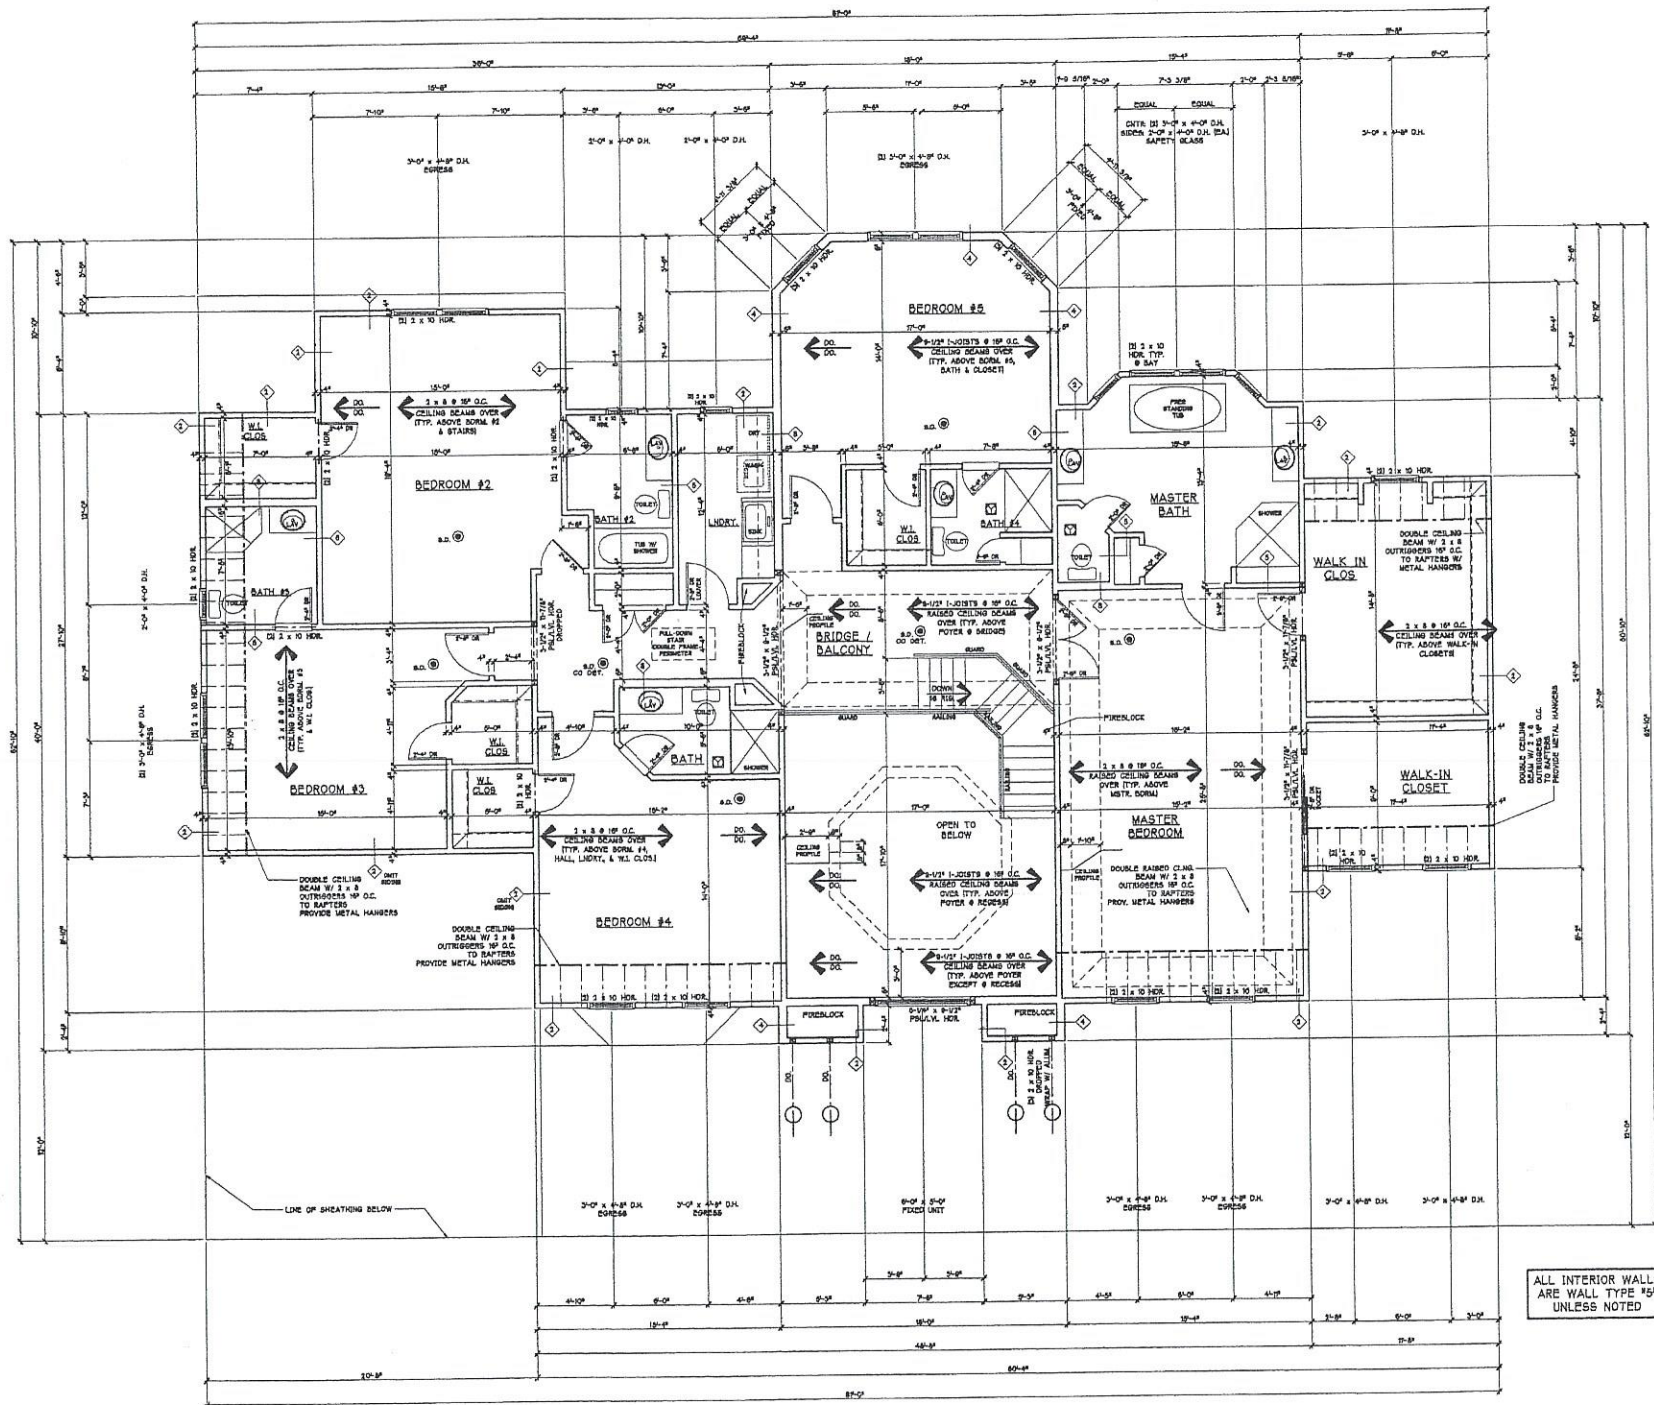

ALL INTERIOR WALLS
ARE WALL TYPE #5
UNLESS NOTED

1 SECOND FLOOR PLAN
A-3 SCALE: 1/8" = 1'-0"