


# THE FLOOR PLAN

## 17 Farbrook Drive


### Short Hills, New Jersey

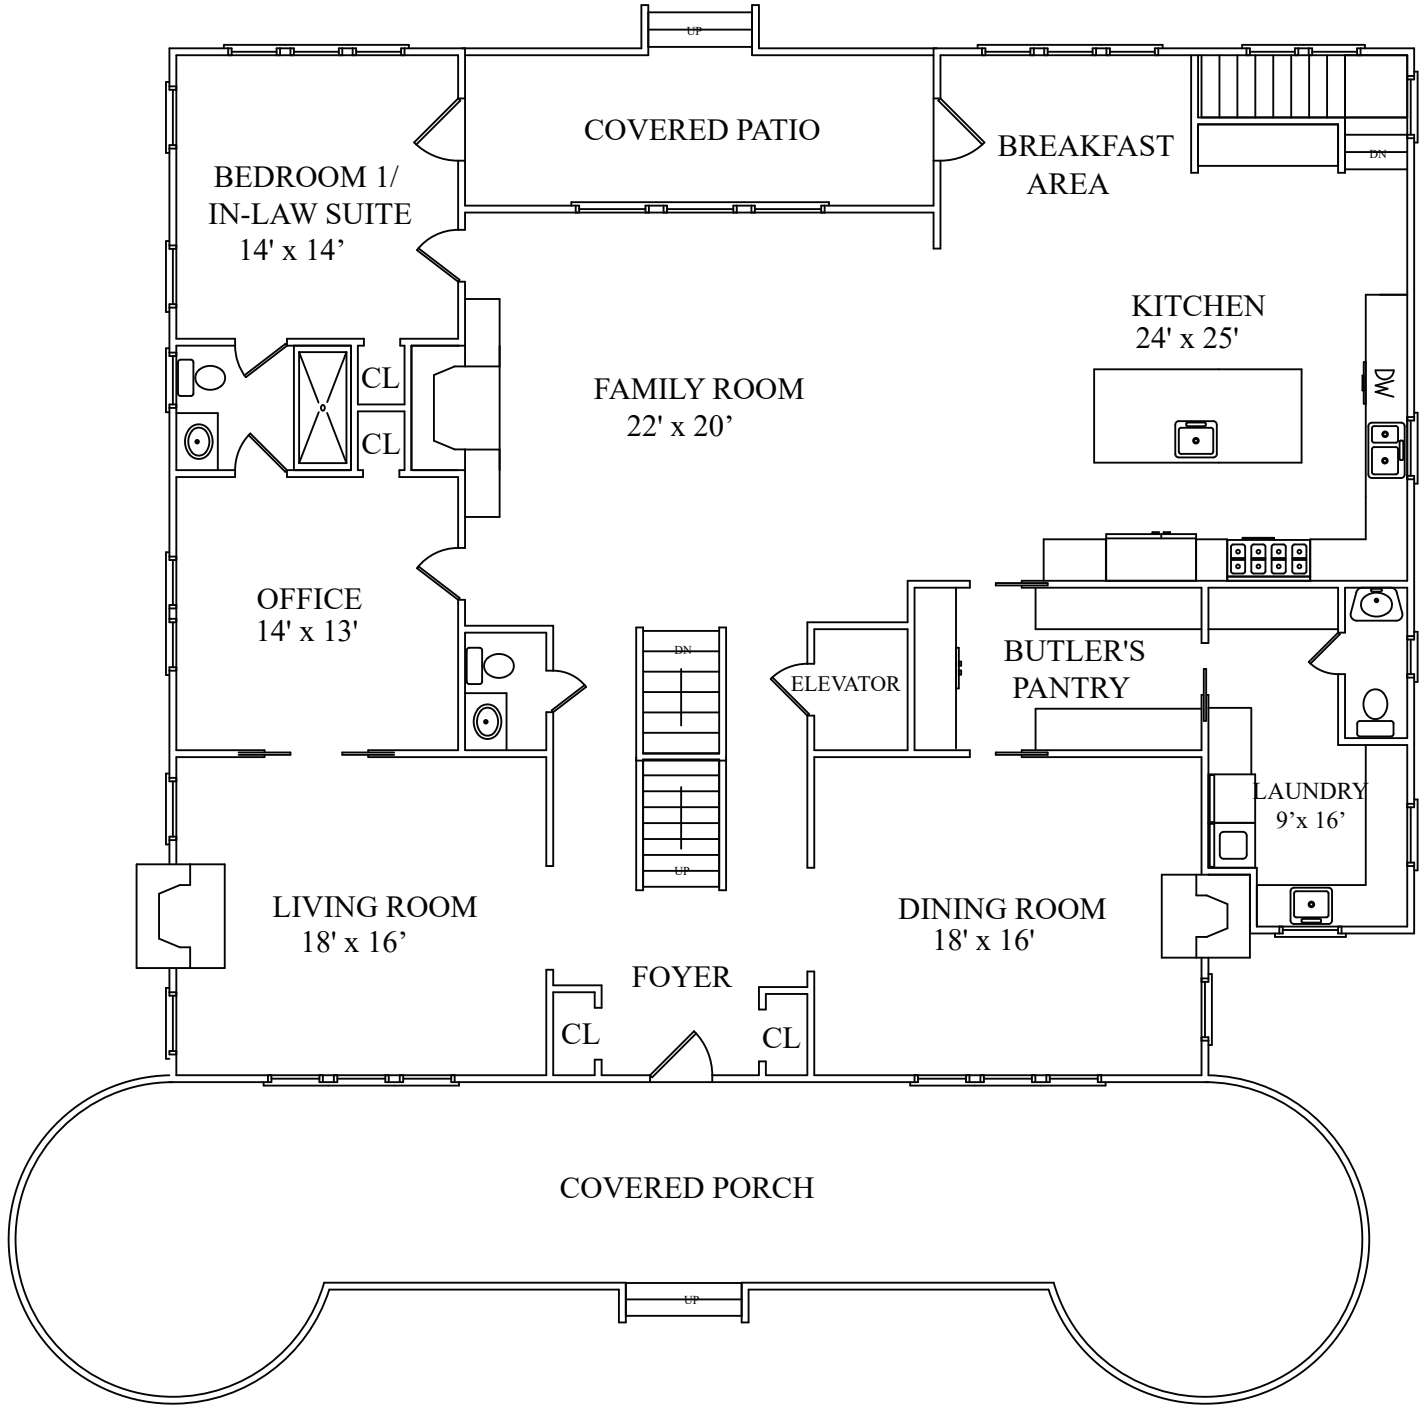

## FIRST FLOOR

NOT TO SCALE - This floor plan is provided for illustration purposes only.  
Room positions and dimensions are approximate and should be independently measured for accuracy.

THE FLOOR PLAN  
17 Farbrook Drive  
Short Hills, New Jersey

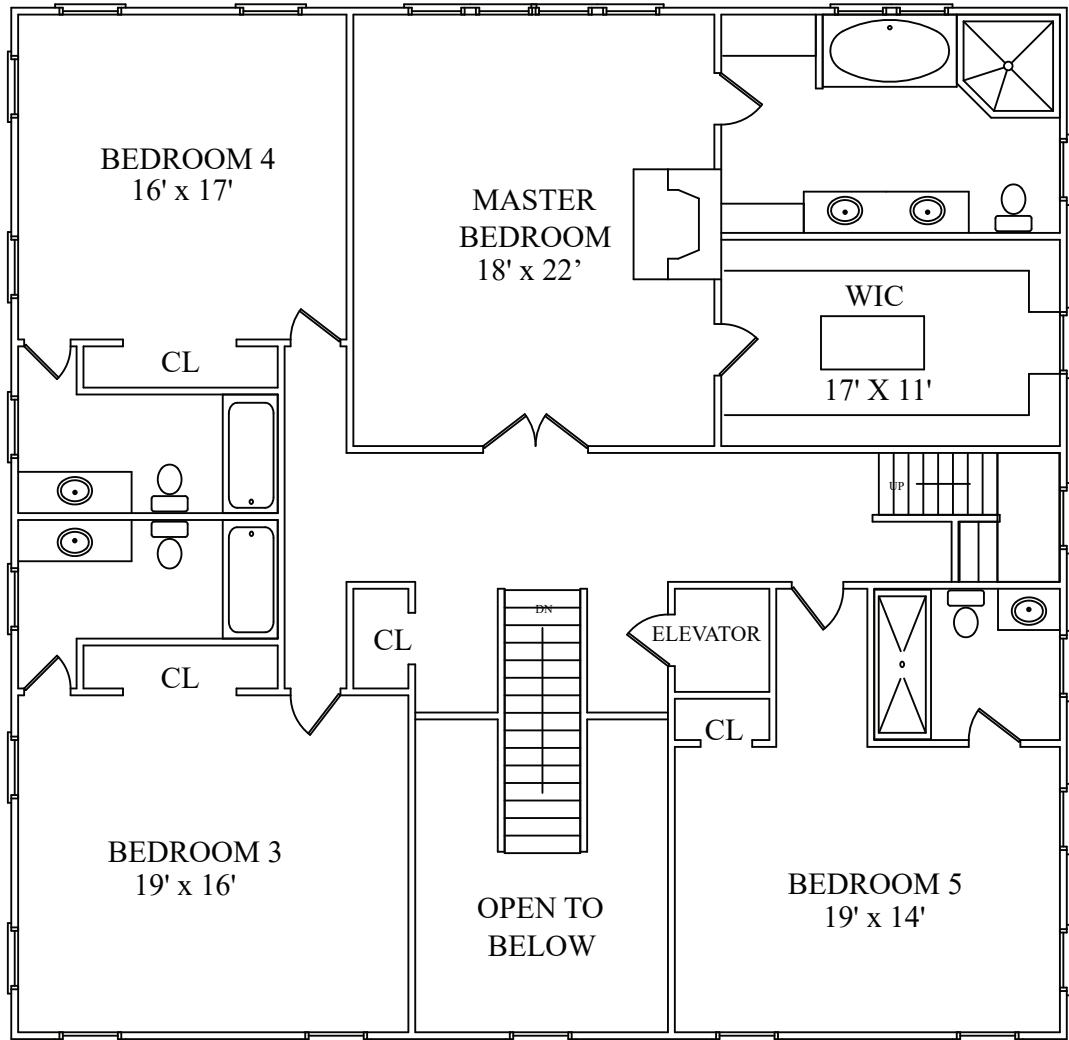


SECOND FLOOR

NOT TO SCALE - This floor plan is provided for illustration purposes only.  
Room positions and dimensions are approximate and should be independently measured for accuracy.

# THE FLOOR PLAN

## 17 Farbrook Drive

### Short Hills, New Jersey

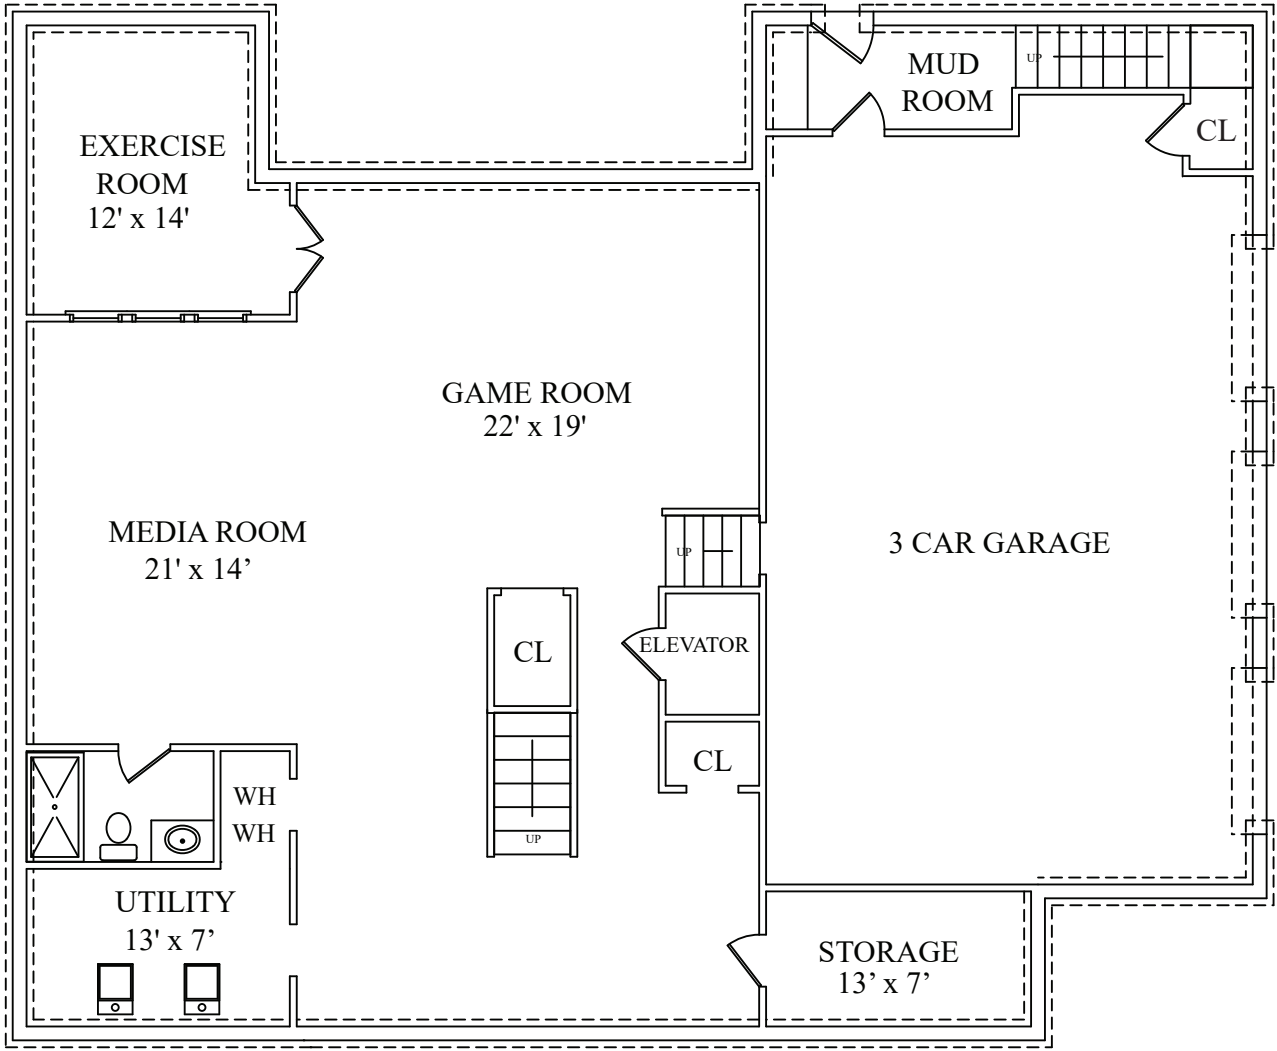

## LOWER LEVEL

NOT TO SCALE - This floor plan is provided for illustration purposes only.  
Room positions and dimensions are approximate and should be independently measured for accuracy.