



Arlene Gonnella  
Sales Associate  
(c) 201.306.1357

20 Hemlock Road || SHORT HILLS



Mint condition south facing Colonial with great natural light ideally located on huge .77 acre lot on a quiet street in Hartshorn Elementary School district, walking distance to Hartshorn Elementary School (.5 miles) and the Short Hills Train Station (.9 miles)! The first level features a gourmet eat-in kitchen with stainless steel appliances, convenient first floor laundry, and a new sunroom with radiant heated floors and thermal French doors that open to bluestone patio, heated cabin and spectacular property There's a huge family room with a wood-burning fireplace, wired for a flat screen TV, and a stunning wood paneled library with gas fireplace with heat-o-lator. The second level features a luxurious master suite with huge his and her walk-in closets and a new spa-like bath with radiant heated floors, air jet jacuzzi, shower, Toto commode and a double vanity. There are 3 additional bedrooms, each with a new bathroom. The beautifully finished lower level features a recreation room and access to 2-car attached garage. Many improvements including a new furnace, new central air conditioning, a new gas hot water heater, new landscaping, new driveway, entire interior & exterior newly painted, hardwood floors refinished and much more! This stunning home in the ideal Short Hills location has been immaculately kept and renovated to perfection!





































## FIRST LEVEL

**Entrance Hall:** chandelier, hardwood floors, hall closet.

**Family Room:** wood-burning fireplace, recessed lights, hardwood floors, wired for flat screen TV, window seat with bookshelves, light fixture.

**New Sunroom:** radiant heated floors, 3 light fixtures, all new thermal French doors that open to the bluestone patio.

**Dining Room:** light fixture on dimmer switch, recessed lighting, chair rail, 2 china closets, new French door open to bluestone patio with BBQ (has gas line) and outdoor fireplace.

**Gourmet Eat-in Kitchen:** granite countertops and floor to ceiling white wood cabinetry, Jenn Air 4 burner electric cooktop, GE double ovens, insinkerator, Bosch dishwasher, window over sink overlooking the backyard, great natural light from 3 additional windows, hardwood floors, microwave, recessed lights, light fixture, double closet.

**Laundry Room:** Kenmore Elite washer & dryer, window, recessed lights.

**Stunning Wood-Paneled Library:** gas fireplace with heat-o-lator, 6 windows, 2 arched bookcases with lighting, light fixture.

**Powder Room:** mirror over Kohler sink set in custom vanity.

## SECOND LEVEL

**Luxurious Master Bedroom:** 2 walk-in closets and an additional closet, hardwood floors, light fixture, 3 windows with window treatments, wired for flat screen TV, double doors open to new spa-like Master Bath.

**New Spa-like Master Bath:** radiant heated floors, huge shower with handheld sprayer, seat and niche for products, BainUltra Air Jacuzzi, 2 new Pella windows with window treatments, lighting fixture and mirrored medicine chest over double sinks set in granite over custom vanities with distressed white cabinets.

**Bedroom 2:** hardwood floors, new closet, light fixture, 3 windows with window treatments.

**New Full Bath:** shower over tub, lighting fixture, window, mirror over sink set in granite countertops, access to open space over Library.

**Bedroom 3:** hardwood floors, chandelier, light fixture, 3 windows with window treatments, huge closet.

**New Full Bath:** radiant heated floors, shower over tub, light fixture over medicine chest over sink set in quartz countertops.

**Bedroom 4:** hardwood floors, closet, 2 windows with window treatment.

**New Full Bath:** wood look tile, shower over tub, lighting fixture over mirrored medicine chest over sink set in vanity.

Large walk up attic: providing ample room for storage

## LOWER LEVEL

**Beautifully Finished Recreation Room:** with incredible natural light as well as walkout access to the beautiful yard with a Redwood play set, recessed lights, fireproof door to garage.





## CHARMING CABIN

With skylights, electric heat, 6 windows, light fixtures, fireplace.

## AMENITIES

- 2 car tandem waterproofed garage.
- New Driveway, 2018
- New Electric Panel & Sub Panel, 2013
- Steel Beam Construction
- New Weil-McLain furnace
- New Trane central air conditioning system, 2013
- New Landscaping with Boxwoods, Holly, Evergreens, Stunning Japanese Red Maple
- New 75 gallon Bradford White hot water heater
- State of the art security system with motion detector
- Underground Sprinkler System
- Fios
- Water Softener
- Sonos sound system on 1st Level, Master Bedroom and Lower Level.
- Reverse Osmosis Water Filtration System for entire house
- New Walpole light pole, 2017
- Hardwood floors refinished, 2013
- New Front door and lock
- All new bathrooms, hardware from Hardware Designs, Toto commodes.



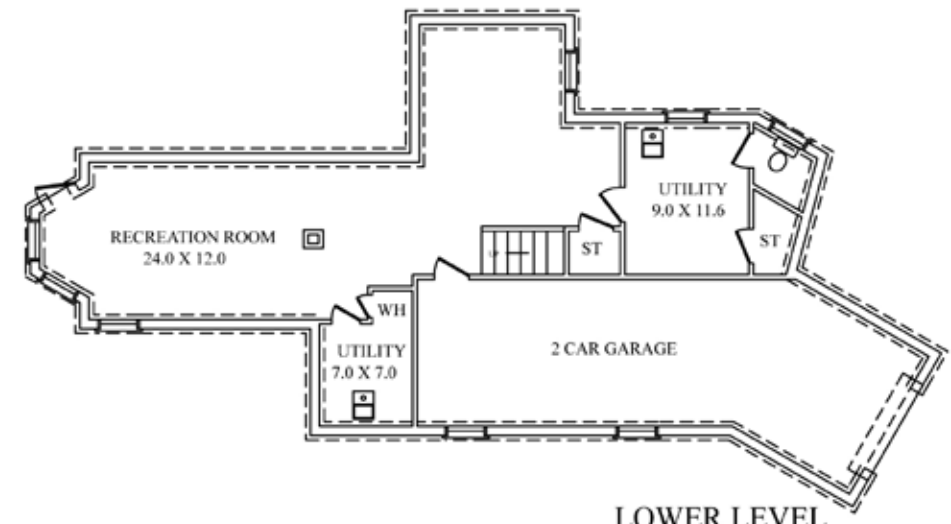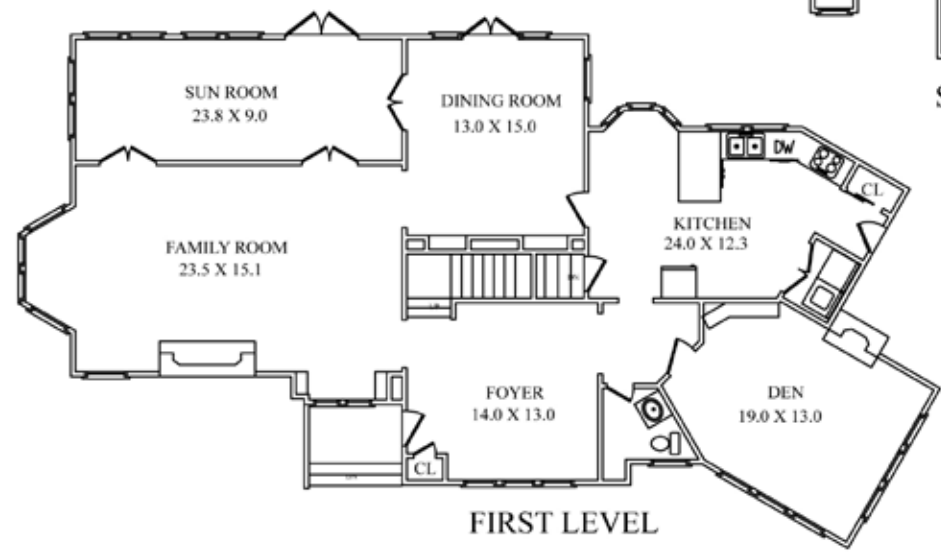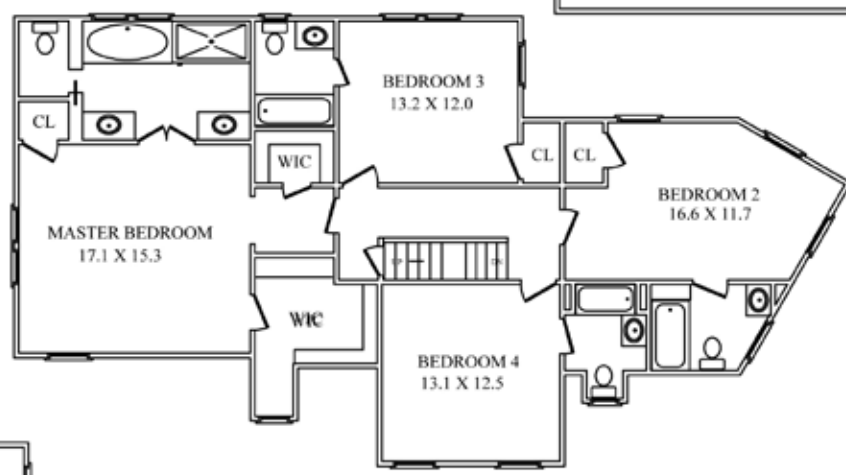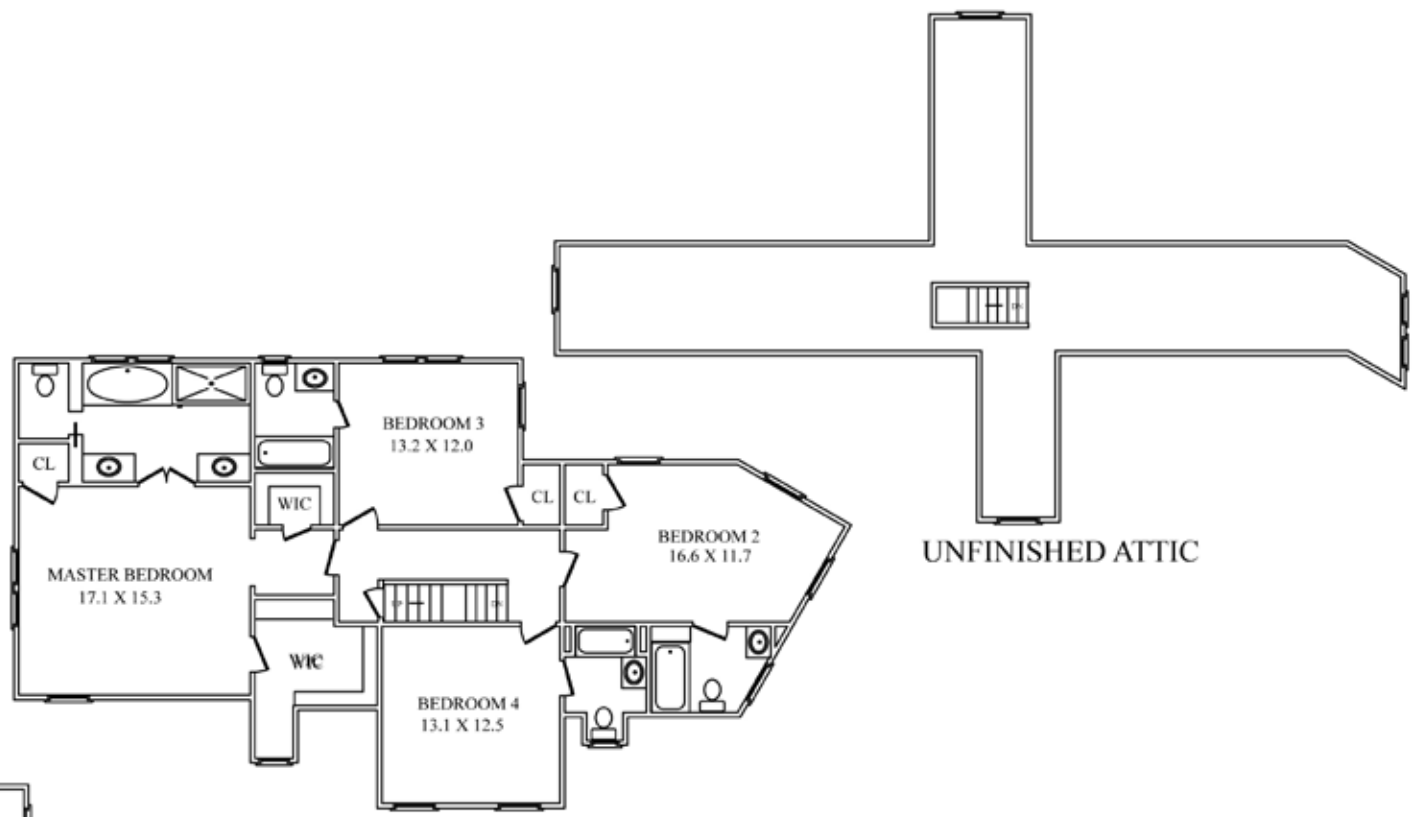

**INCLUDED**  
*All light fixtures, window treatments, Redwood playset.*

NOT TO SCALE - This floor plan is provided for illustration purposes only. Room positions and dimensions are approximate and should be independently measured for accuracy













## ARLENE GONNELLA

*Sales Associate*

- #1 Agent in Millburn/Short Hills for 13 years, including 2018!
- #1 Agent in Essex County for 9 years, including 2018!
- #1 Agent Nationally at Weichert, Realtors for 13 years, including 2018!
- #1 Agents in New Jersey in 2018!
- (c) 973.376.4545
- (c) 201.306.1357
- (e) [arlene@gonnellateam.com](mailto:arlene@gonnellateam.com)
- (w) [GonnellaTeam.com](http://GonnellaTeam.com)

# Weichert

REALTORS®



 Like The Gonnella Team  Follow @GonnellaTeam

SHORT HILLS SALES OFFICE • 505 MILLBURN AVENUE • SHORT HILLS



© 2019 Weichert, Realtors®. If your home is currently listed with a real estate broker, this is not intended to be a solicitation of the listing. Each WEICHERT® franchised office is independently owned and operated. Weichert® is a federally registered trademark owned by Weichert Co. All other trademarks are the property of their respective owners. REALTOR® is a federally registered collective membership mark which identifies a real estate professional who is a Member of the NATIONAL ASSOCIATION OF REALTORS® and subscribes to its strict Code of Ethics. All square footage, room dimensions, and lot sizes are approximate. Offering subject to errors, omissions, prior sale, change of price, or withdrawal without notice. The information herein is provided by the seller, and not Weichert, Realtors, and while deemed reliable, is not guaranteed.