


TAPESTRY
LANDSCAPE
ARCHITECTURE
7 ARGYLE STREET
HASKELL, NJ 07420
973.616.6888 PH
973.616.5288 FAX
WWW.TAPESTRYNJ.COM

9 BARBERRY RESIDENCE

9 BARBERRY LANE
SHORT HILLS, NJ

CONCEPTUAL LANDSCAPE PLAN NOT FOR CONSTRUCTION

SCALE: 1"=20'-0"
DATE: 02.18.2015
DRAWN BY: MJ
REV. 4-13-15
REV. 4-24-15
REV. 5-20-15

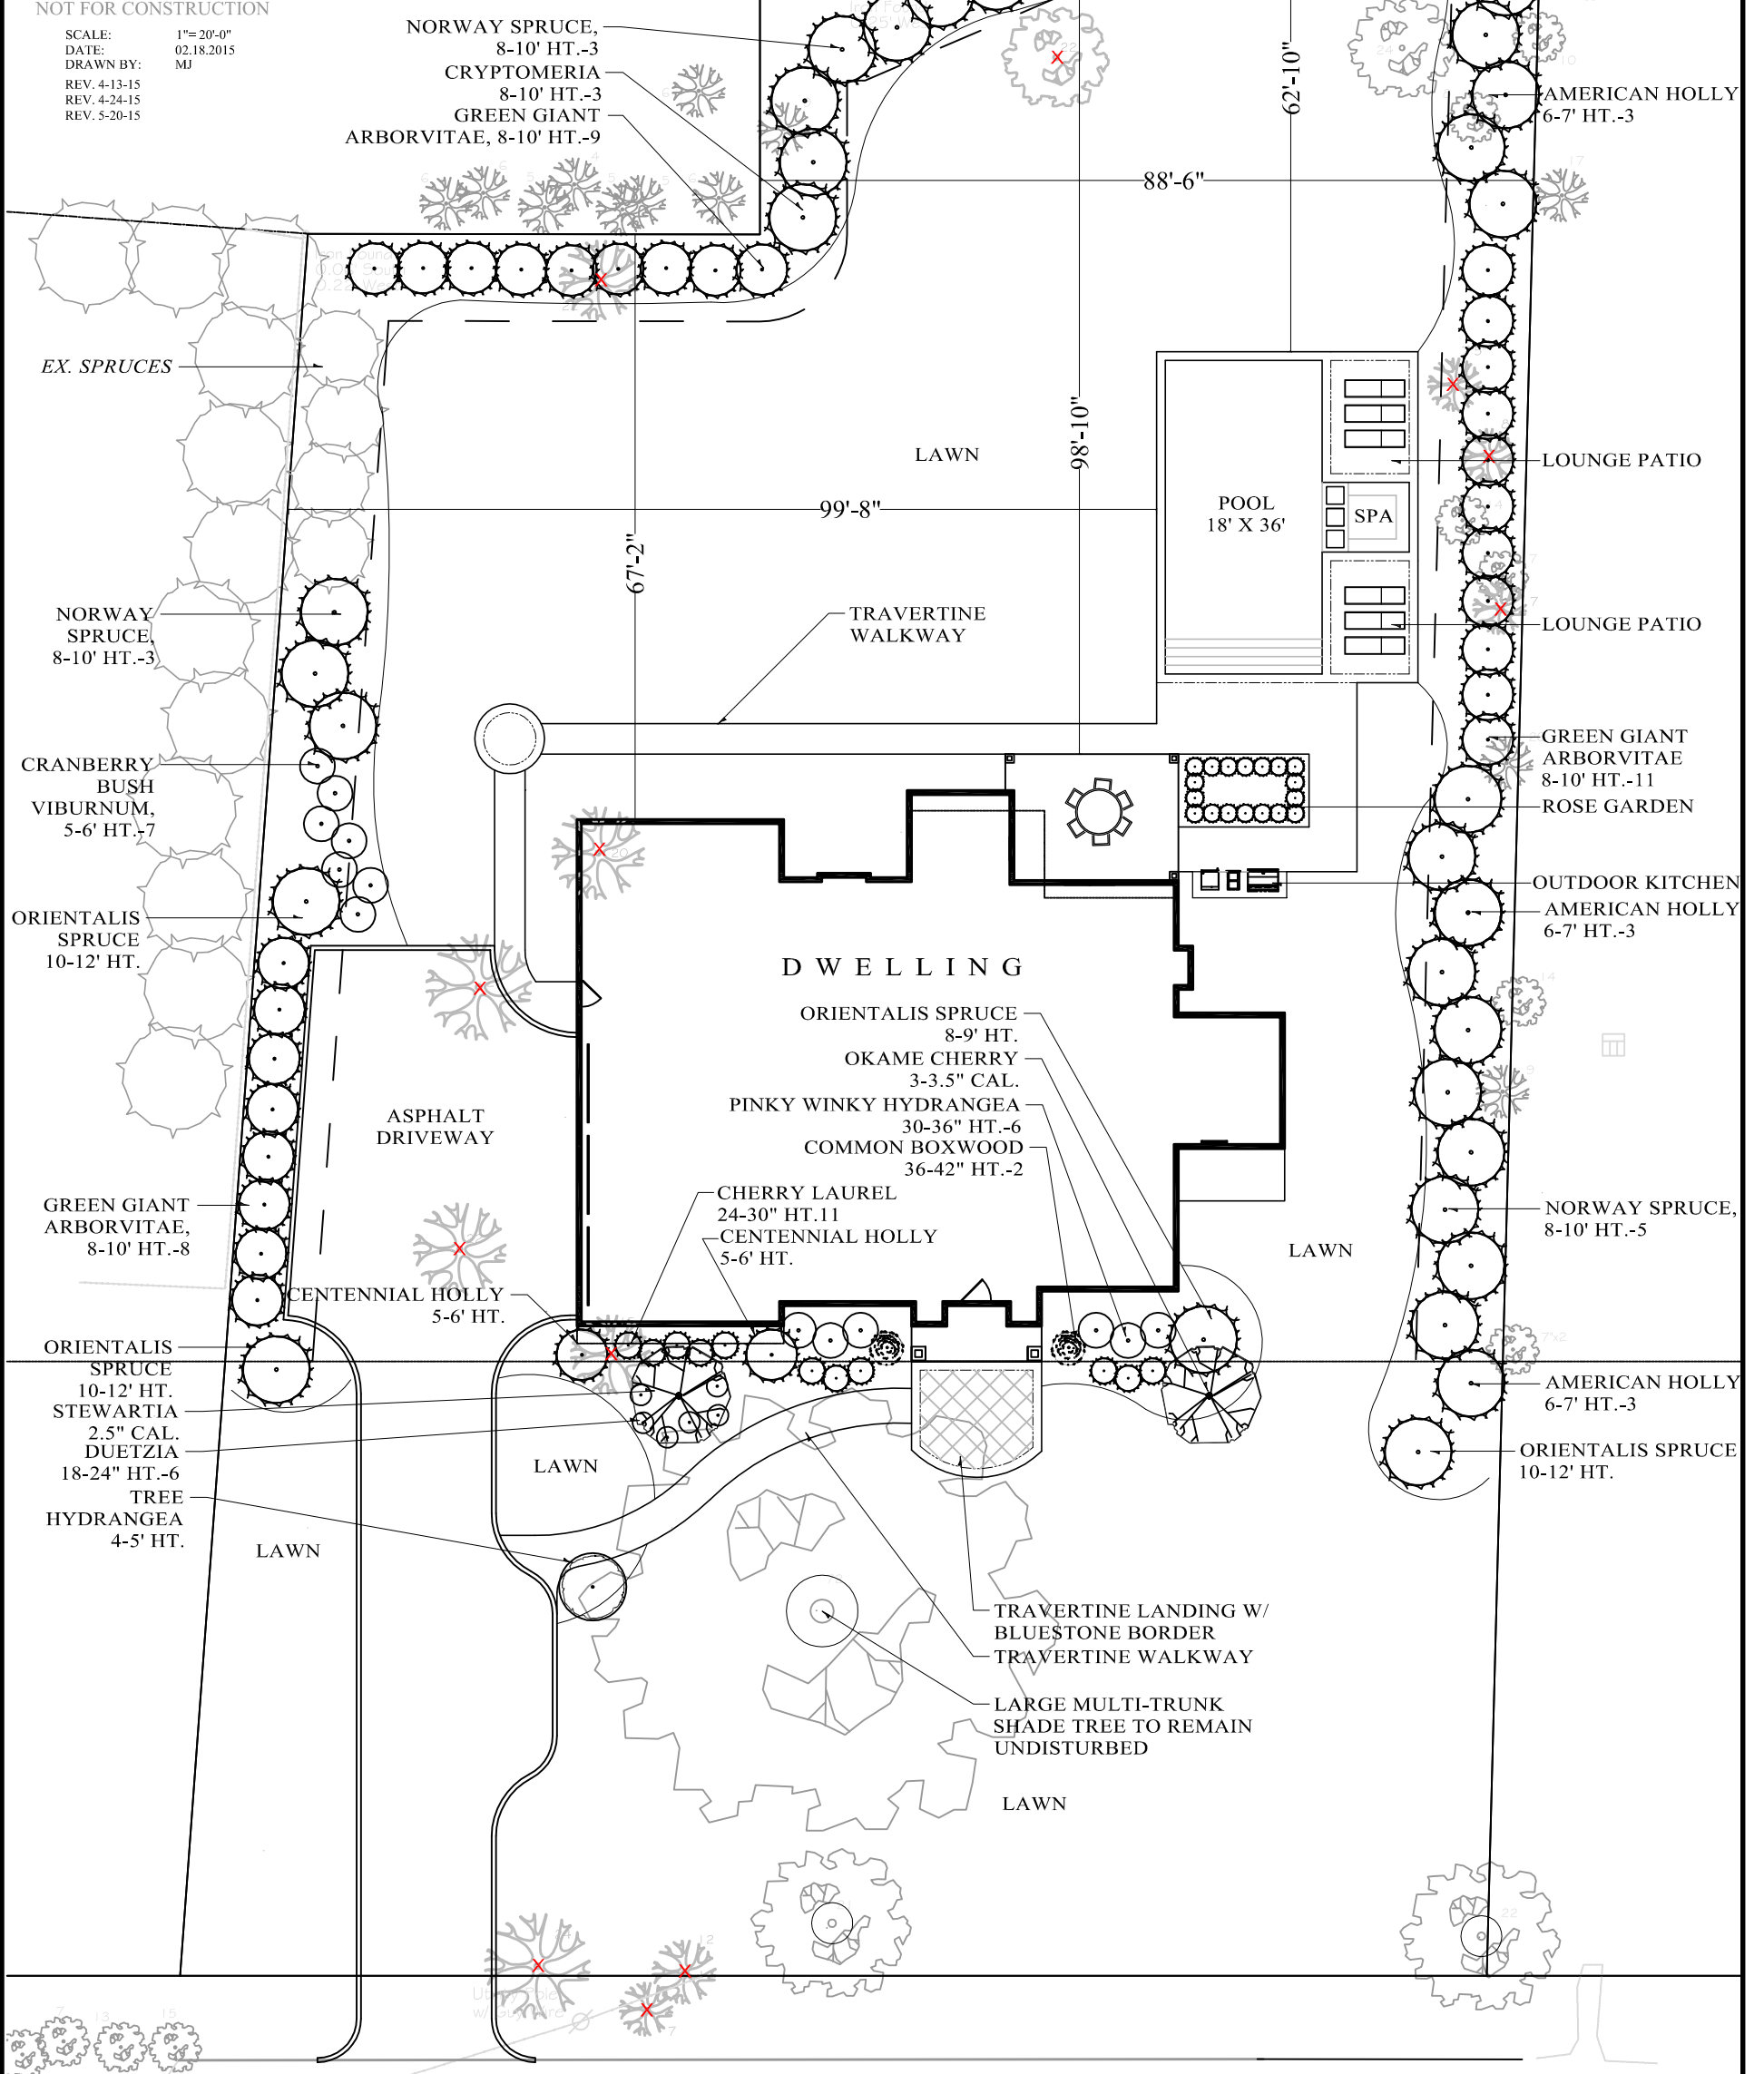

BARBERRY

LANE