

TAPESTRY
 LANDSCAPE
 ARCHITECTURE
 7 ARGYLE STREET
 HASKELL, NJ 07420
 973.616.6888 PH
 973.616.5288 FAX
 WWW.TAPESTRYNJ.COM


9 BARBERRY RESIDENCE

9 BARBERRY LANE
 SHORT HILLS, NJ

CONCEPTUAL LANDSCAPE PLAN

NOT FOR CONSTRUCTION

SCALE: 1"=20'-0"
 DATE: 02.18.2015
 DRAWN BY: MJ
 REV. 4-13-15
 REV. 4-24-15
 REV. 5-20-15

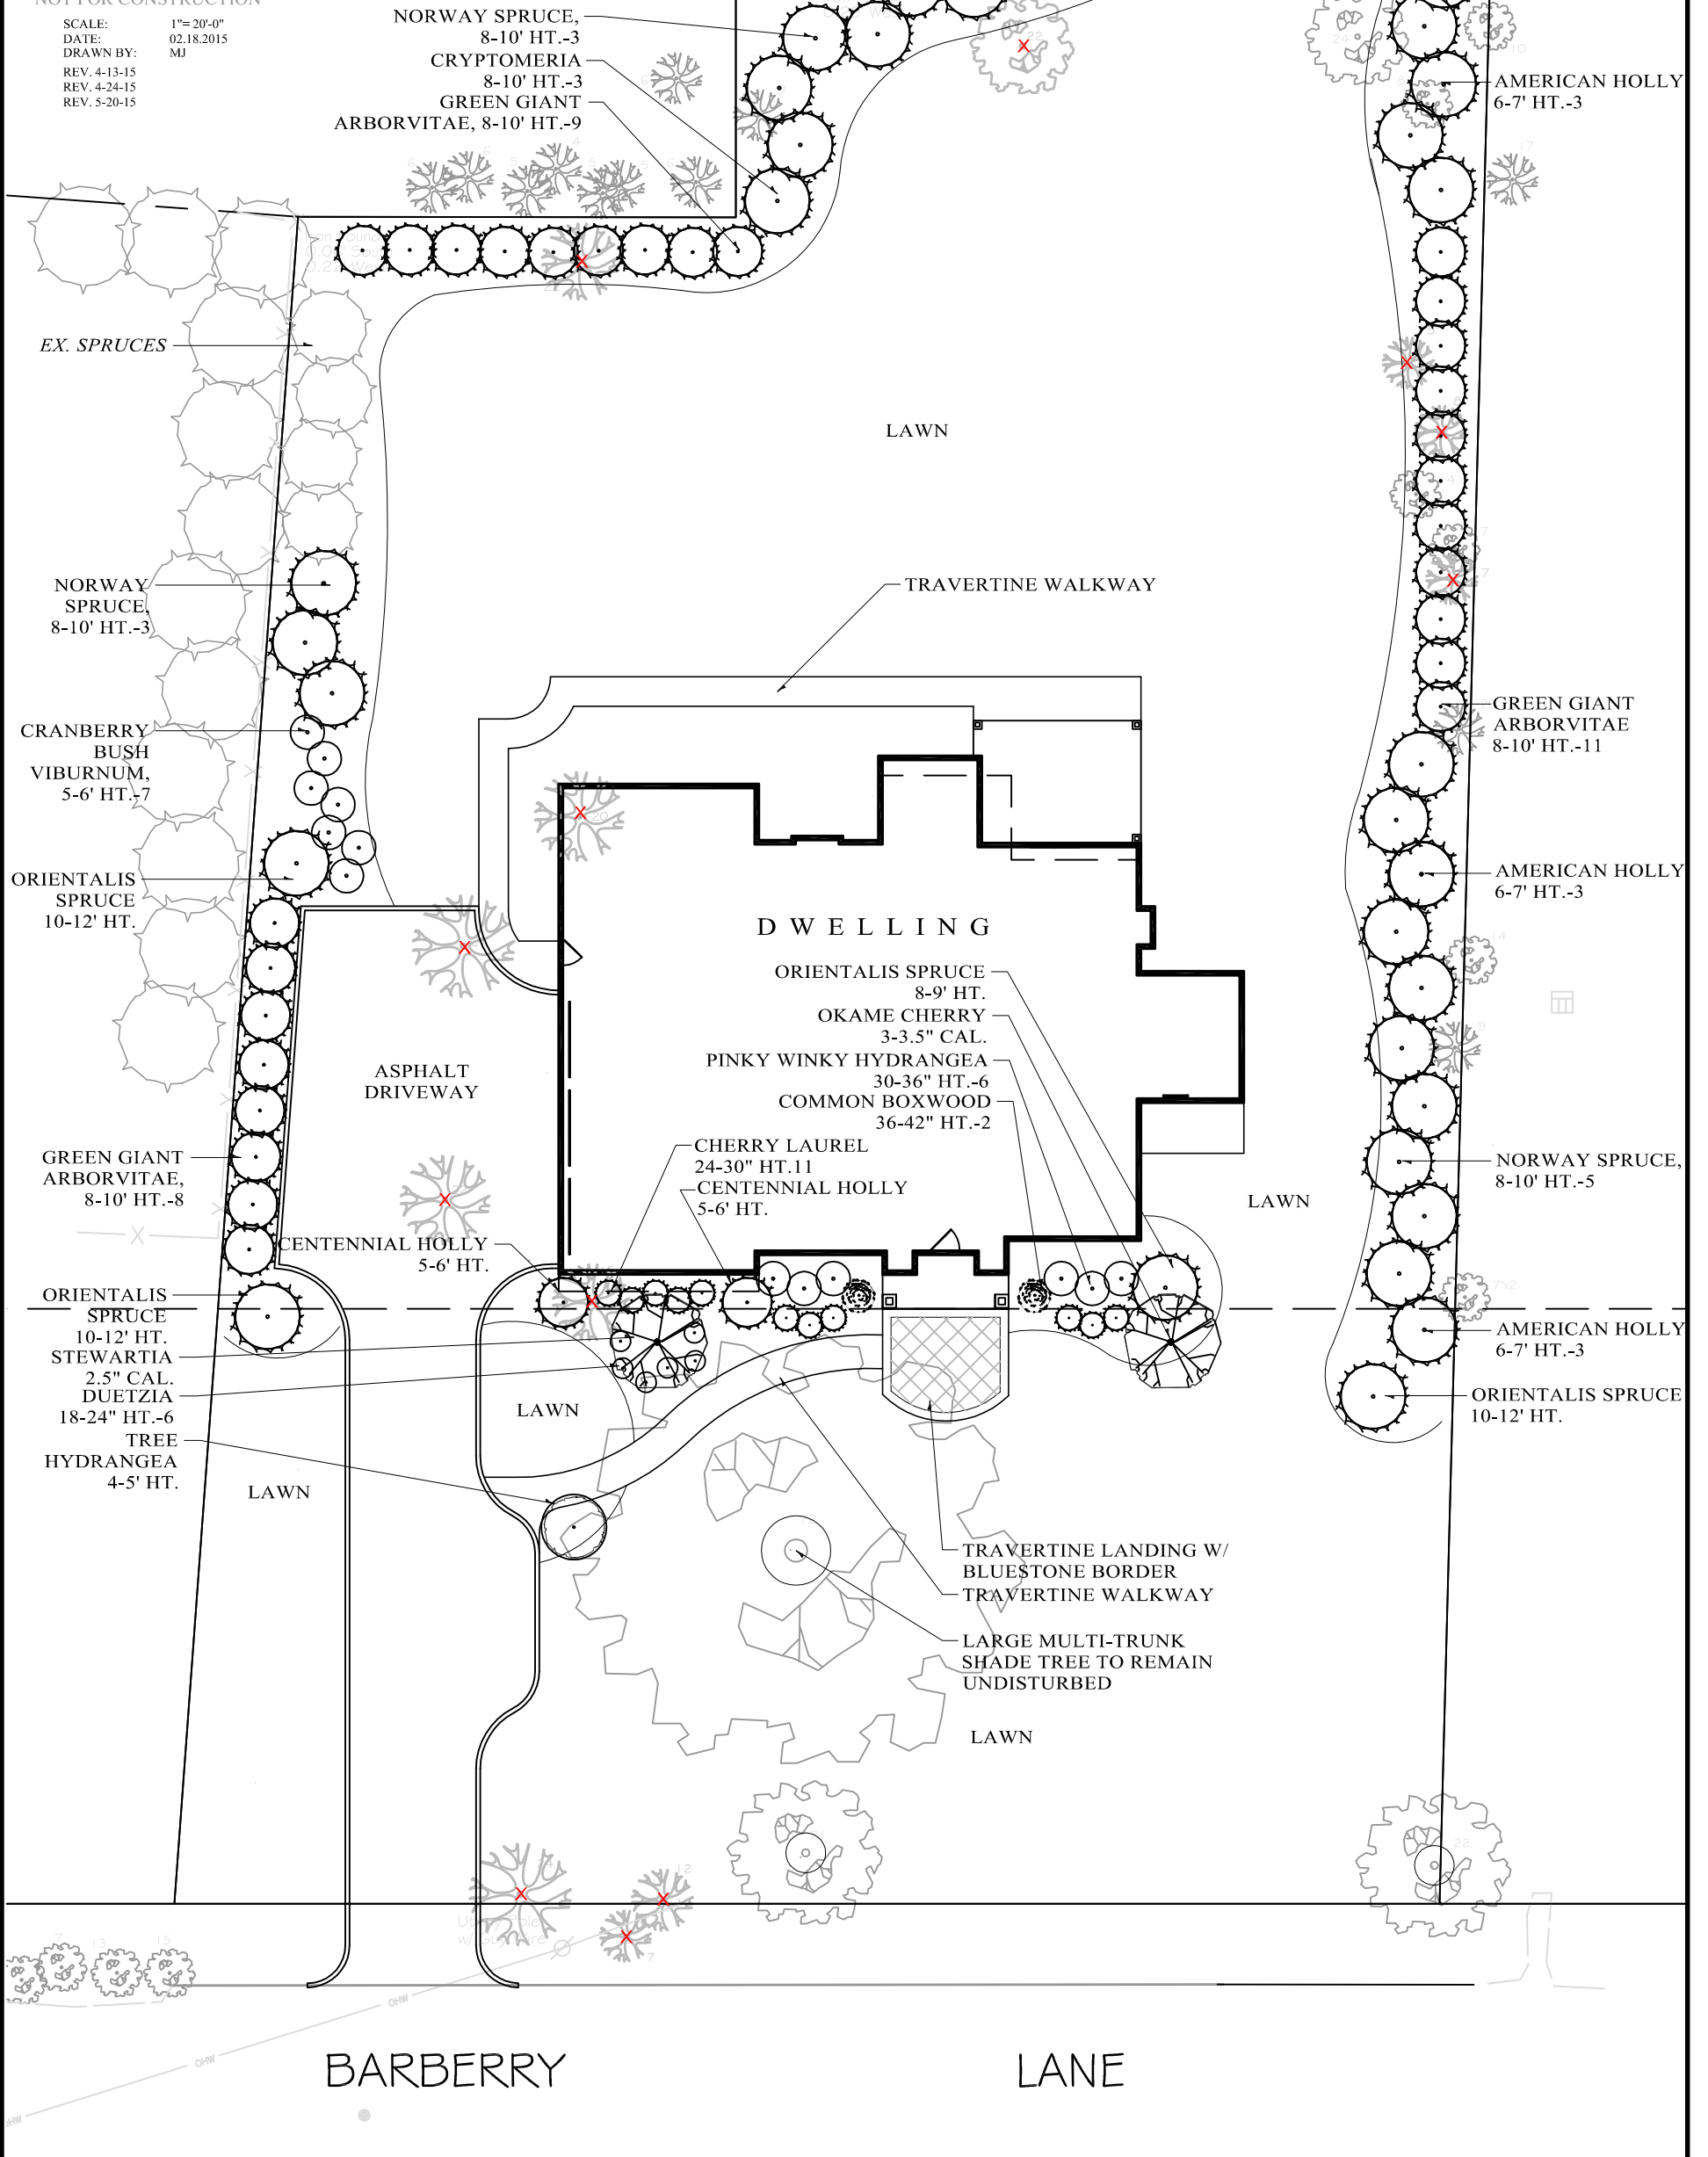

NORWAY SPRUCE,
 8-10' HT.-3
 CRYPTOMERIA
 8-10' HT.-3
 GREEN GIANT
 ARBORVITAE, 8-10' HT.-9

NORWAY SPRUCE,
 8-10' HT.-3
 AMERICAN HOLLY
 6-7' HT.-5

CRYPTOMERIA
 8-10' HT.-3

NORWAY SPRUCE,
 8-10' HT.-3

AMERICAN HOLLY
 6-7' HT.-3

EX. SPRUCES

LAWN

NORWAY
 SPRUCE,
 8-10' HT.-3

TRAVERTINE WALKWAY

CRANBERRY
 BUSH
 VIBURNUM,
 5-6' HT.-7

GREEN GIANT
 ARBORVITAE
 8-10' HT.-11

ORIENTALIS
 SPRUCE
 10-12' HT.

AMERICAN HOLLY
 6-7' HT.-3

D W E L L I N G

ORIENTALIS SPRUCE
 8-9' HT.

OKAME CHERRY
 3-3.5" CAL.

PINKY WINKY HYDRANGEA
 30-36" HT.-6

COMMON BOXWOOD
 36-42" HT.-2

CHERRY LAUREL
 24-30" HT.11

CENTENNIAL HOLLY
 5-6' HT.

LAWN

NORWAY SPRUCE,
 8-10' HT.-5

ASPHALT
 DRIVEWAY

CENTENNIAL HOLLY
 5-6' HT.

ORIENTALIS
 SPRUCE
 10-12' HT.

STEWARTIA
 2.5" CAL.
 DUETZIA
 18-24" HT.-6

TREE
 HYDRANGEA
 4-5' HT.

LAWN

LAWN

AMERICAN HOLLY
 6-7' HT.-3

ORIENTALIS SPRUCE
 10-12' HT.

LAWN

TRAVERTINE LANDING W/
 BLUESTONE BORDER
 TRAVERTINE WALKWAY

LARGE MULTI-TRUNK
 SHADE TREE TO REMAIN
 UNDISTURBED

BARBERRY

LANE