



5 Dorison Drive || SHORT HILLS

Impeccable Mint Condition Custom Home on over an acre of gorgeous property, ideally located on a quiet street in Deerfield Elementary School district, with plenty of room for a pool! Stunning gourmet eat-in kitchen with stainless steel appliances, custom cabinetry and granite countertops, totally open to the family room with a fireplace - both rooms have great natural light from large windows overlooking the backyard. There is a huge 1st level in-law suite with a custom walk-in closet and en suite bath. The second level features a luxurious primary suite with a custom walk-in closet and sliding doors out to a terrace with incredible views, an office with a vaulted ceiling & skylight, and 3 custom double closets, and a spa-like primary bath with steam shower & Jacuzzi. 3 more bedrooms (one is en suite) and other 2 bedrooms share a new hall bath on the 2nd level. Great walkout lower level with huge recreation room with custom wet bar and fireplace, perfect for entertaining, a nanny suite, laundry room with kitchenette, powder room and 3-car attached garage.























# FIRST LEVEL

**New double doors open to Huge Entrance Hall:** stone floor, coat closet.

**New Powder Room:** 2 sconces over sink, Toto commode.

**Double glass doors open to Living Room:** gas fireplace, 5 new windows, hardwood floors with walnut inlay.

**Dining Room:** chandelier, new bay windows, hardwood floors with walnut inlay.

**Stunning Gourmet Eat-in Kitchen:** custom cabinetry, granite countertops, light fixture over center island with sink, stone floor, all stainless steel appliances.

**Huge Eating Area:** chandelier, custom built-in cabinetry for serving, granite countertop, ice maker, wet bar.

**Totally Open to Family Room:** fireplace, new windows, hardwood floor with walnut inlay.

**Huge In-law Suite:** custom walk-in closet, 4 windows providing great natural light.

**En Suite Full Bath:** Toto commode, window, shower.

# SECOND LEVEL

## PRIMARY BEDROOM SUITE

**Primary Bedroom:** huge bedroom with tray ceiling, ceiling fan, recessed lights, sconces, wet bar, massive walk-in custom closet, access to terrace with incredible views.

**Dressing Room / Office:** vaulted ceiling with skylights, recessed lights, 3 double closets.

**New Spa-like Primary Bath:** Jacuzzi, steam shower, mirror over double sinks, heated towel racks.

**Bedroom 2:** arched windows with plantation shutters, hardwood floors, closet.

**New En Suite Bath:** shower over tub.

**Bedroom 3:** 2 windows with blinds, hardwood floors, closet, recessed lights.

**Bedroom 4:** 2 windows with blinds, hardwood floors, 3 double closets, recessed lights.

**New Hall Bath:** shower over tub.

# LOWER LEVEL

**Huge Recreation Room:** fireplace, custom wet bar with refrigerator and ample seating, tile floor, sliders to bluestone patio. Perfect for entertaining!

**Powder Room**

**Nanny's Bedroom:** legal egress window, closet.

**Laundry Room / Kitchenette:** washer & dryer, sink with windows above, range.


**Full Bath**

**Utility Room**


**3-Car Attached Garage:** with electric garage door opener.

# AMENITIES


- Huge property, 1.19 acres, with fully fenced backyard and plenty of room for a pool
- New huge gourmet eat-in kitchen
- 4 new beautiful baths, 2011, and 2 new powder rooms
- Water Softener
- Huge bluestone patio
- New roof, 2017
- All new windows throughout

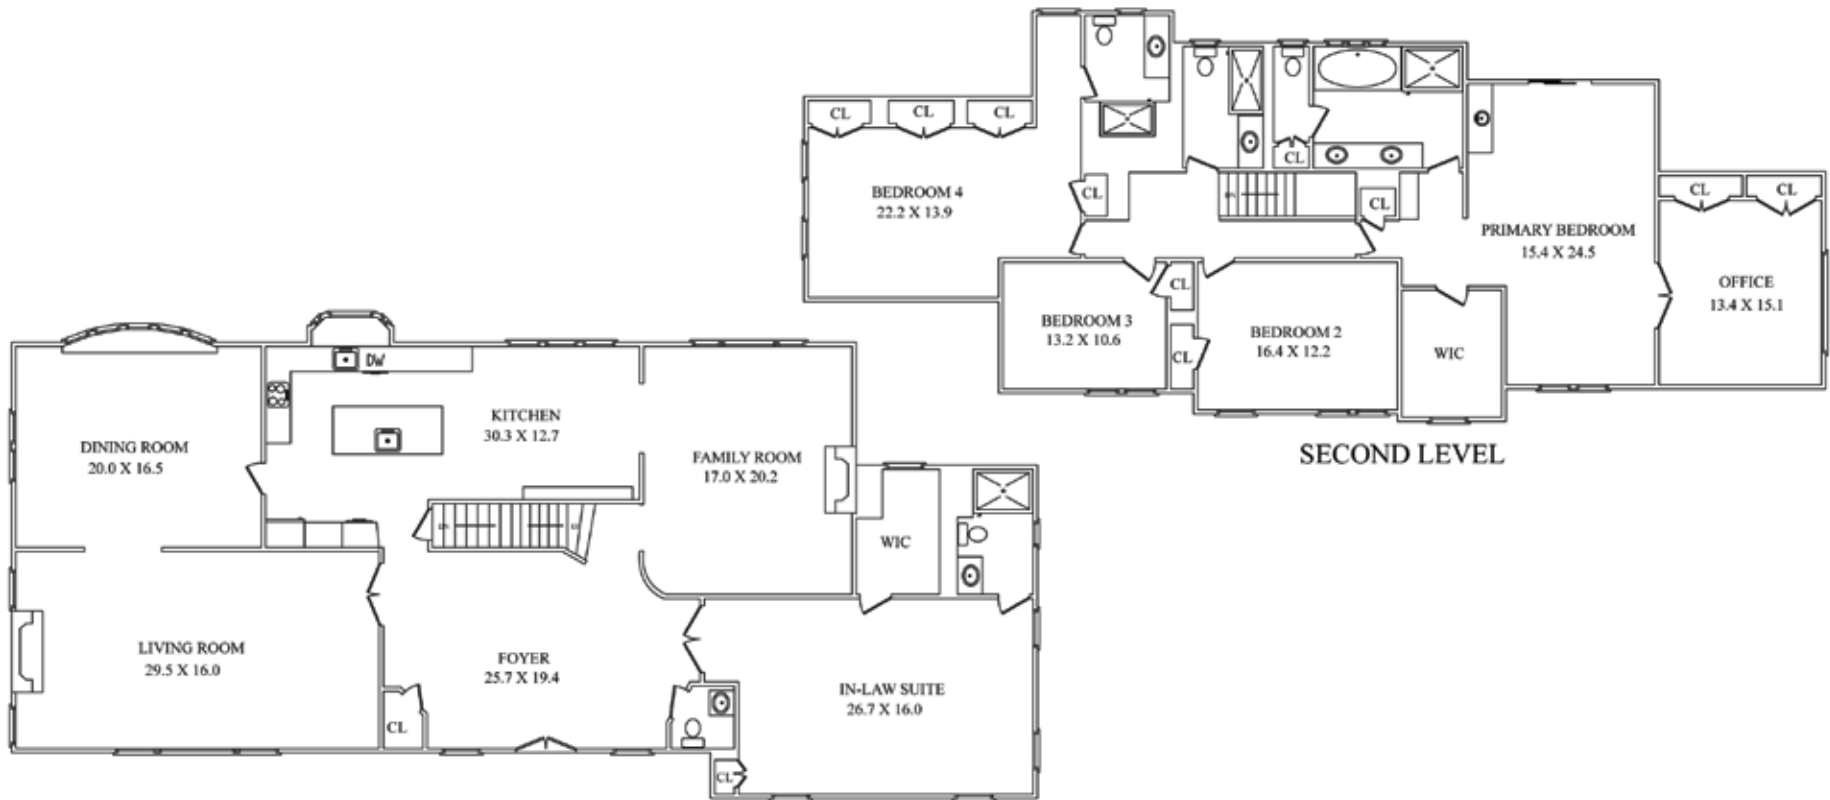

SECOND LEVEL

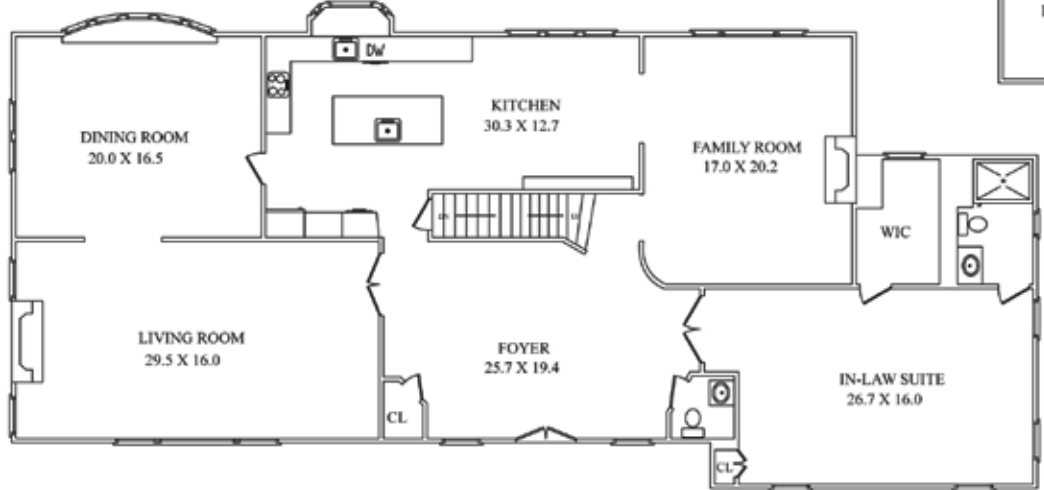

FIRST LEVEL

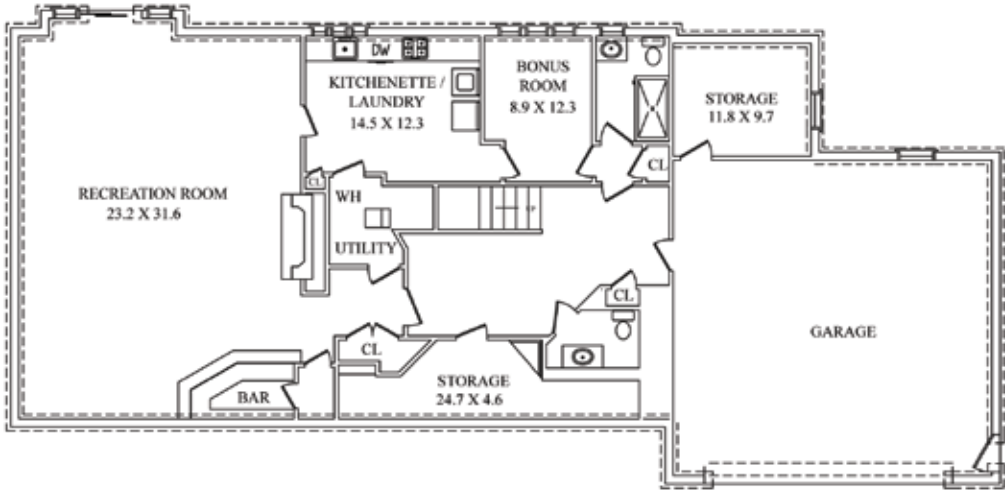

LOWER LEVEL

NOT TO SCALE - This floor plan is provided for illustration purposes only.  
 Room positions and dimensions are approximate and should be independently measured for accuracy







## Arlene Gonnella

*Sales Associate*

- #1 Agents on Midtown Direct Train Line in NJ in 2020 with over \$229M in sales!
- #1 Agents in Millburn/Short Hills for 15 years, including 2020!
- #1 Agents in Essex County for 11 years, including 2020!
- #1 Agents Nationally at Weichert, Realtors for 15 years, including 2020!

(c) 201.306.1357

[arlene@gonnellateam.com](mailto:arlene@gonnellateam.com)

[GonnellaTeam.com](http://GonnellaTeam.com)

  
**Weichert**<sup>®</sup>  
All Under One Roof.<sup>SM</sup>

Real Estate  
Mortgage  
Insurance  
Closing Services

 **Gonnella**  
TEAM



**Short Hills Office**  
505 Millburn Avenue • Short Hills, NJ 07078  
973.376.4545



© 2020 Weichert, Realtors®. If your home is currently listed with a real estate broker, this is not intended to be a solicitation of the listing. Each WEICHERT® franchised office is independently owned and operated. Weichert® is a federally registered trademark owned by Weichert Co. All other trademarks are the property of their respective owners. REALTOR® is a federally registered collective membership mark which identifies a real estate professional who is a Member of the NATIONAL ASSOCIATION OF REALTORS® and subscribes to its strict Code of Ethics. All square footage, room dimensions, and lot sizes are approximate. Offering subject to errors, omissions, prior sale, change of price, or withdrawal without notice. The information herein is provided by the seller, and not Weichert, Realtors, and while deemed reliable, is not guaranteed.