



**SCHEMATIC
FIRST FLOOR PLAN**

SCALE: 3/32" = 1'-0" FIRST FLOOR = 3,166 S.F.

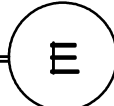


PLANS ARE SCHEMATIC. ARCHITECT RESERVES THE RIGHT TO CHANGE THE PLANS AND/OR ELEVATIONS AS REQ'D. SOME ITEMS INCLUDED IN THE PLANS AND ELEVATIONS MAY BE OPTIONAL. CONSULT BUILDER FOR WHAT IS CONTRACTUALLY INCLUDED. ALL AREAS AND ROOM SIZES ARE APPROXIMATE. DESIGN REMAINS THE PROPERTY OF THE ARCHITECT.

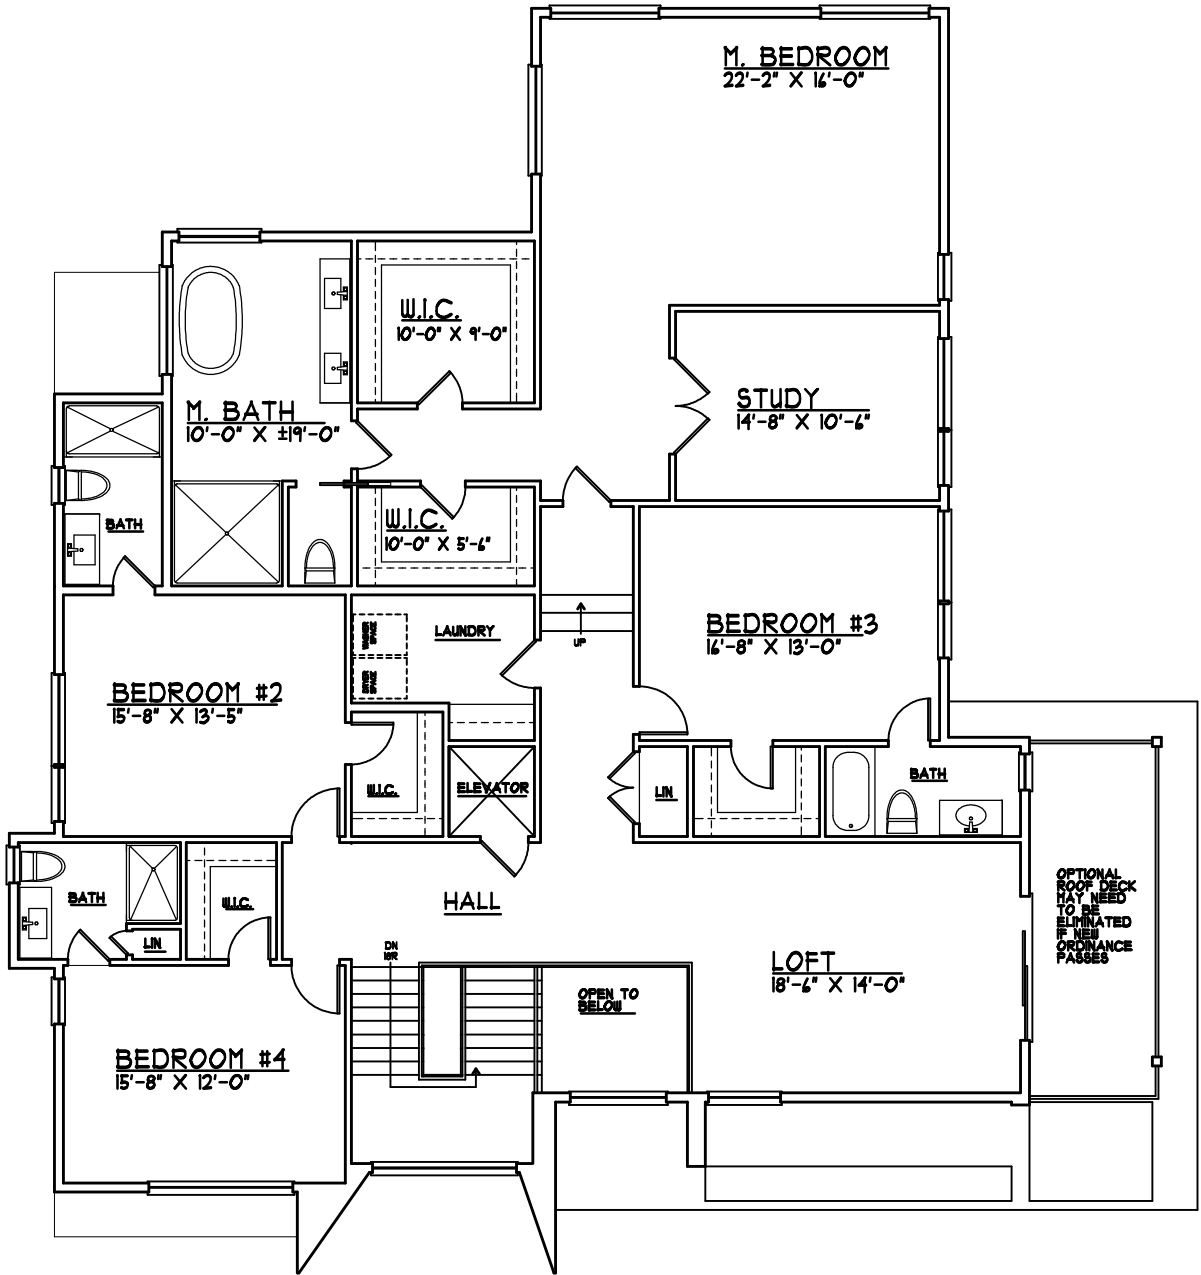


SCHEMATIC
SECOND FLOOR PLAN

SCALE: 3/32" = 1'-0"

SECOND FLOOR = 2,686 S.F.

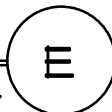


PLANS ARE SCHEMATIC. ARCHITECT RESERVES THE RIGHT TO CHANGE THE PLANS AND/OR ELEVATIONS AS REQ'D. SOME ITEMS INCLUDED IN THE PLANS AND ELEVATIONS MAY BE OPTIONAL. CONSULT BUILDER FOR WHAT IS CONTRACTUALLY INCLUDED. ALL AREAS AND ROOM SIZES ARE APPROXIMATE. DESIGN REMAINS THE PROPERTY OF THE ARCHITECT.

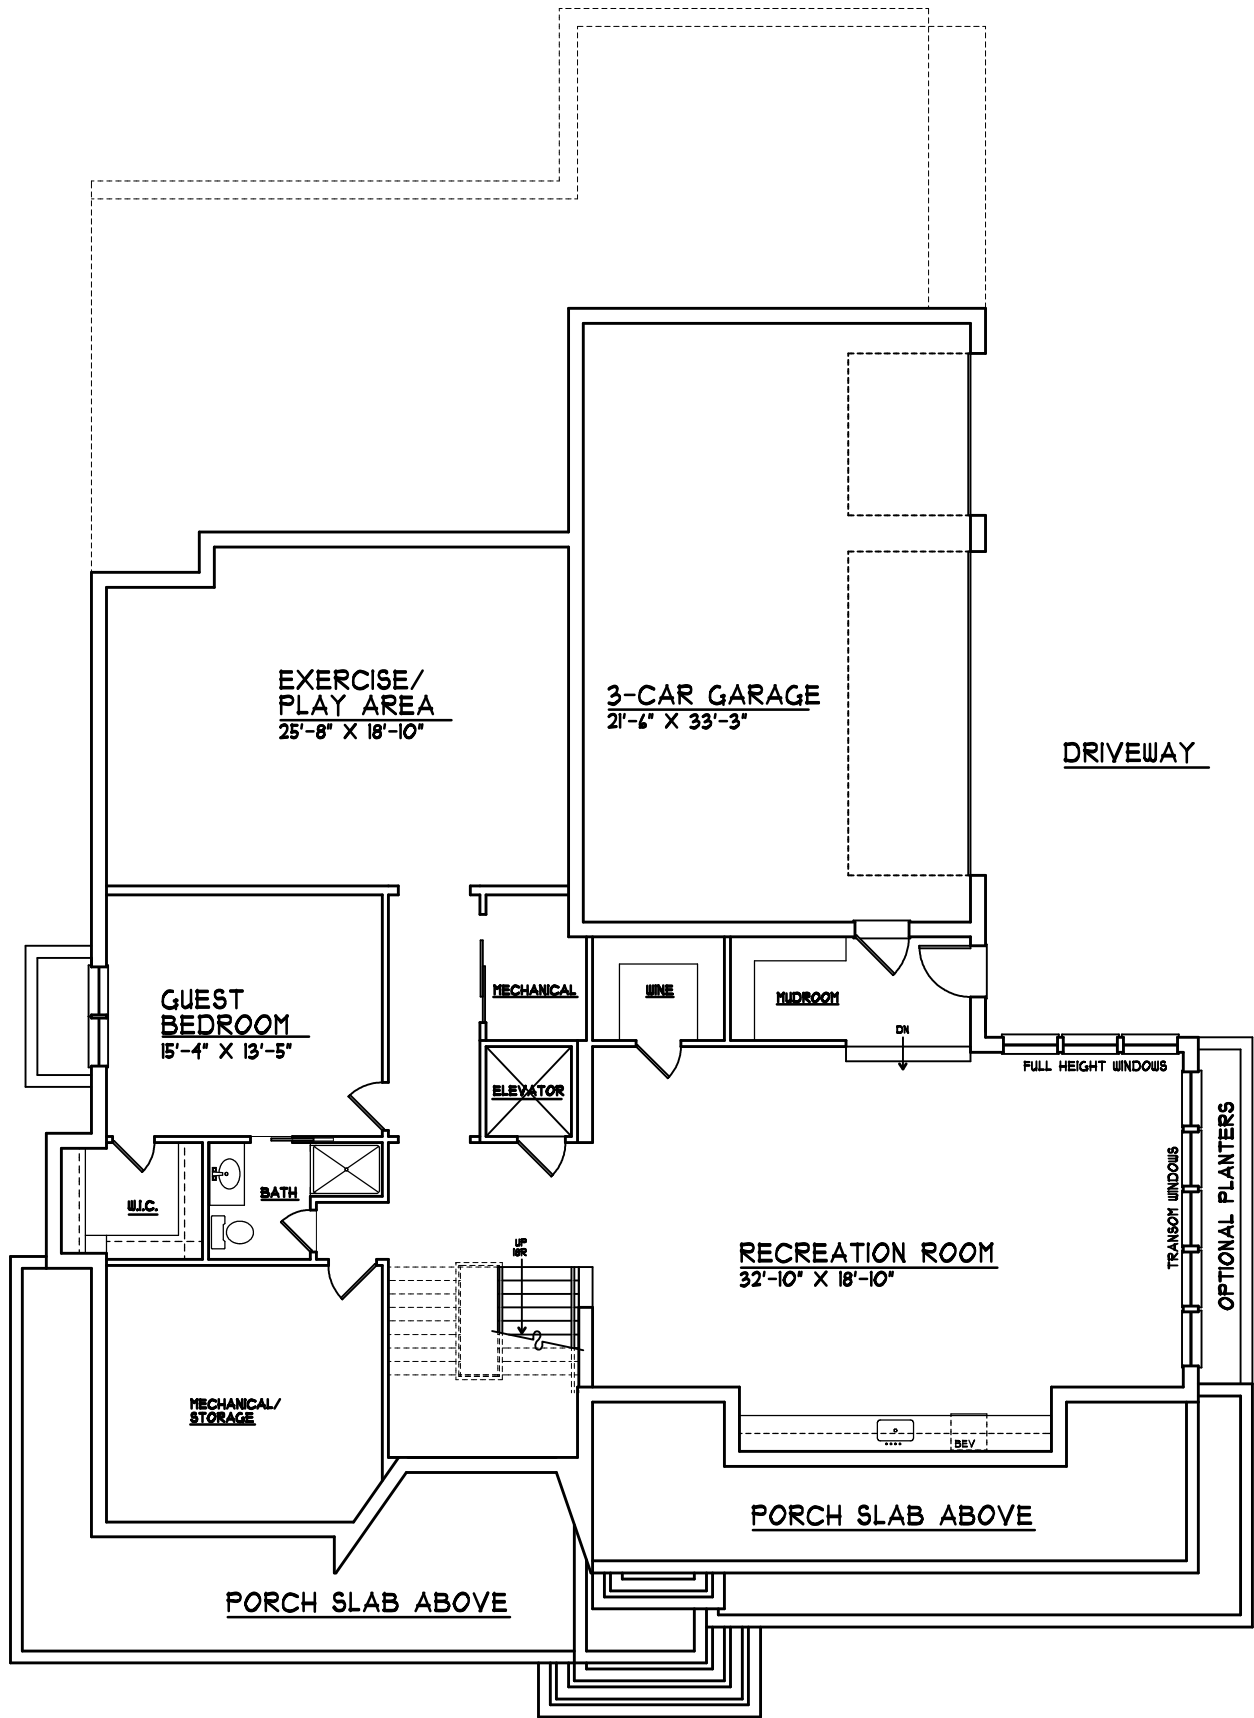

**SCHEMATIC
FINISHED BASEMENT PLAN**

SCALE: 3/32" = 1'-0"

±FINISHED AREA = ±1,862 S.F.

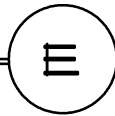

PLANS ARE SCHEMATIC. ARCHITECT RESERVES THE RIGHT TO CHANGE THE PLANS AND/OR ELEVATIONS AS REQ'D. SOME ITEMS INCLUDED IN THE PLANS AND ELEVATIONS MAY BE OPTIONAL. CONSULT BUILDER FOR WHAT IS CONTRACTUALLY INCLUDED. ALL AREAS AND ROOM SIZES ARE APPROXIMATE. DESIGN REMAINS THE PROPERTY OF THE ARCHITECT.