



209 Metzger Drive | West Orange



This 3 bedroom apartment in the Main Building features every amenity, has beautiful skyline views, and offers the best of the best one floor living Vizcaya has to offer! 10' high ceilings, 3 bedrooms & 2 full baths with a primary suite equipped with custom 2 walk-in closets done by California closets, and a spectacular spa-like primary bath with lavish soaking tub, marble floor & shower, dazzling granite countertops & custom cabinetry. The jaw dropping living room features incredible natural light, luxurious custom built-ins flanking a gas fireplace & large terrace, dining room with decorative ceiling. Gourmet eat-in kitchen with granite countertops, and upgraded Bosch stainless steel appliances including a SubZero refrigerator/freezer, electric double oven, gas cooktop with outside-vented decorative hood, built-in microwave, under-mount double sinks, & Thermador dishwasher. The stunning kitchen also features custom wood cabinetry with under-counter lighting, custom built-in seating and is totally open to the family room for the ideal open floor plan. Bedroom 2 has a closet + an en suite bathroom with custom cabinetry and shower over tub, shared with Bedroom 3, which currently is used as a great home office. Large laundry room and beautiful powder room. Newer systems, 2023. With tennis courts, indoor & outdoor pools, exercise rooms with sauna, steam & yoga rooms, 24/7 gated security & valet parking, this is the ultimate in maintenance free living!




















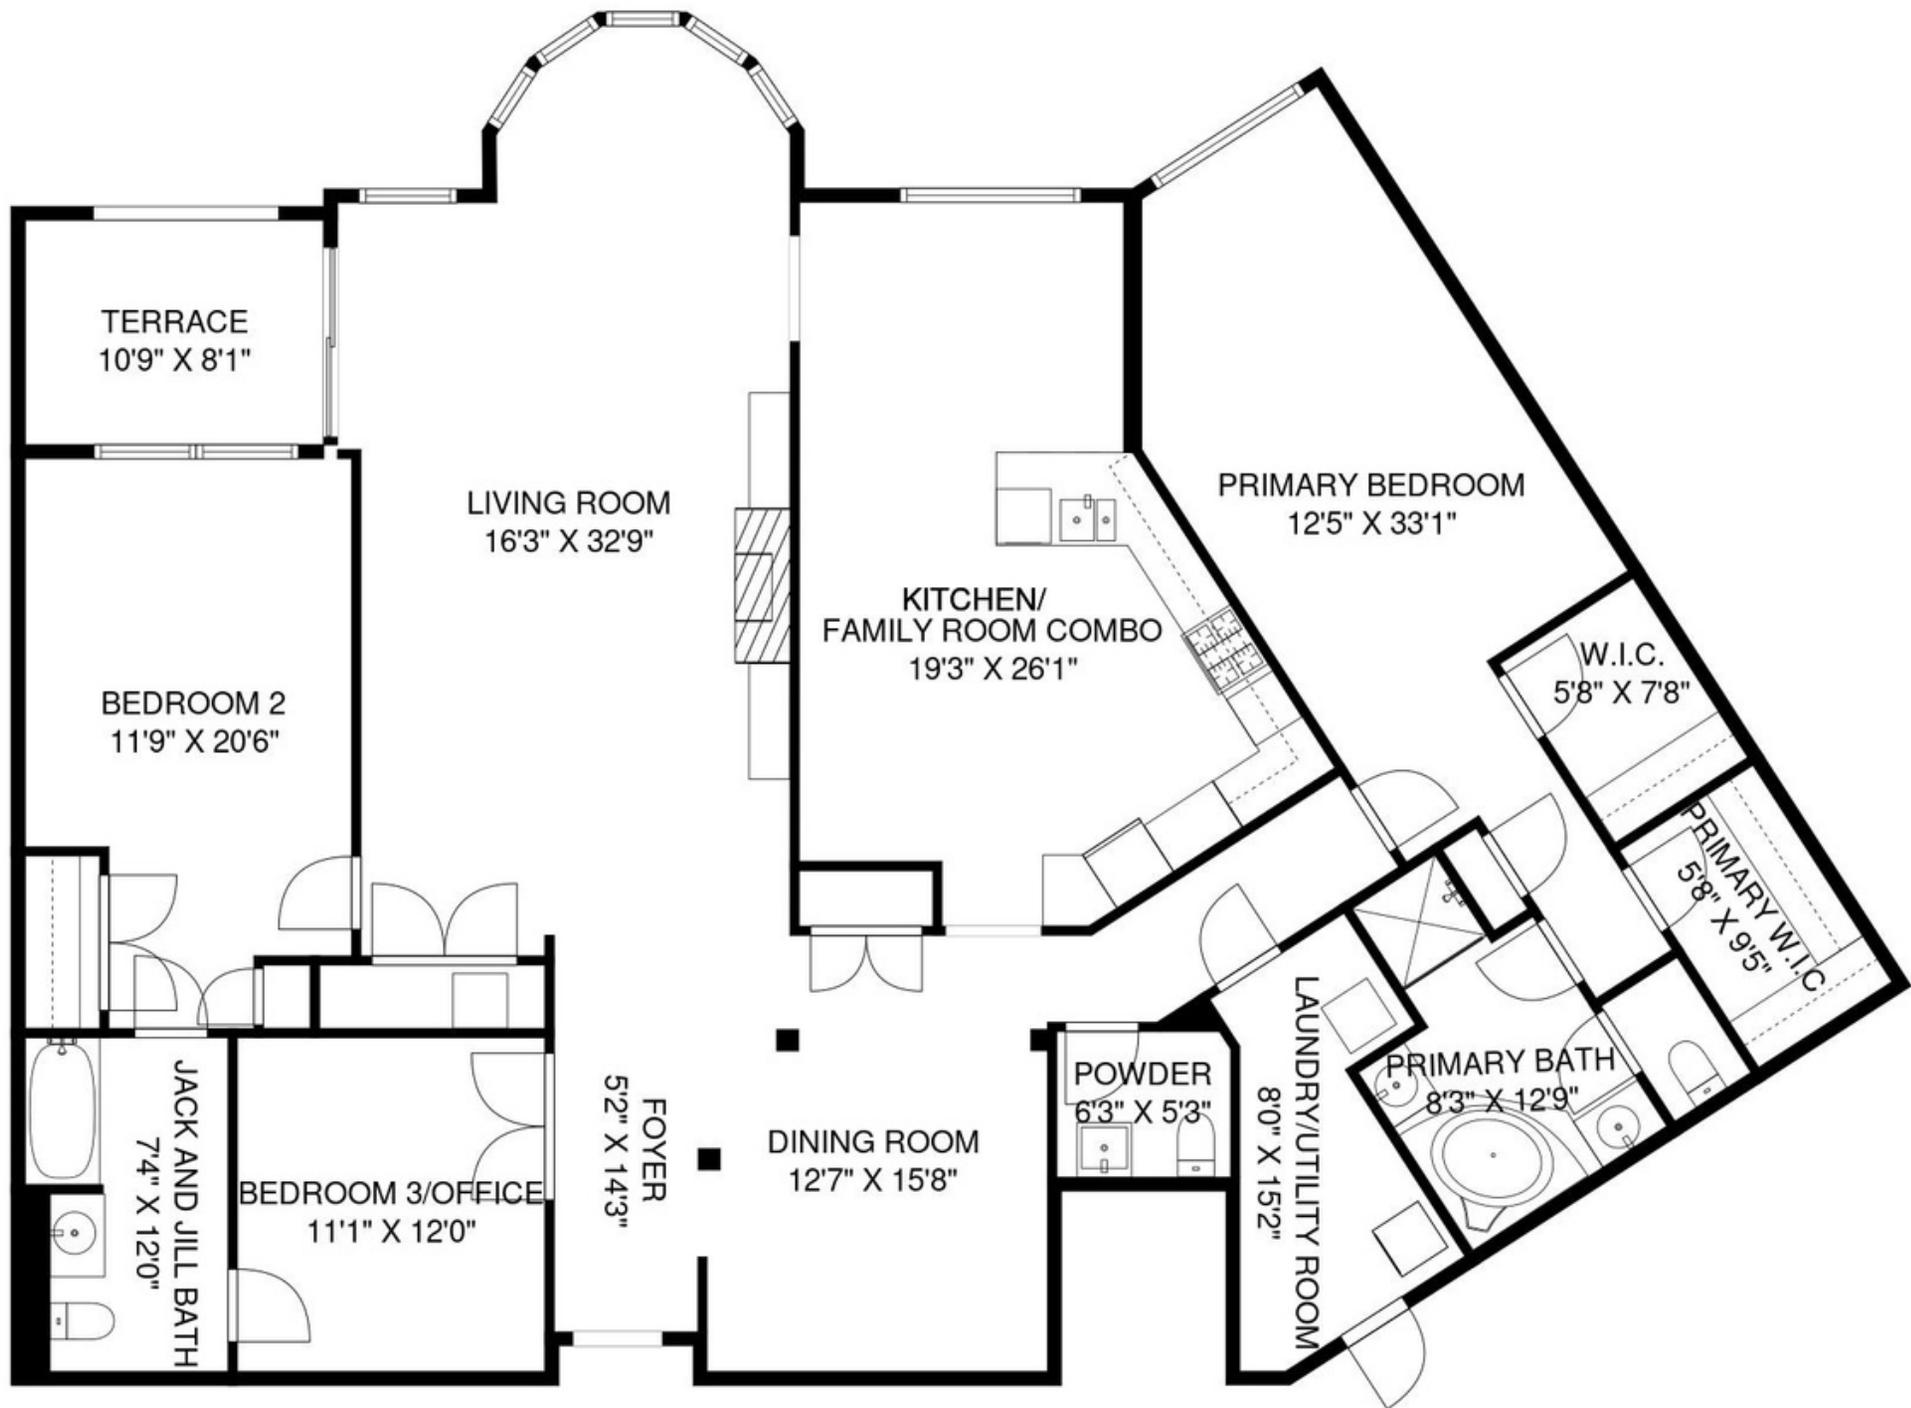

NOT TO SCALE - This floor plan is provided for illustration purposes only.
 Room positions and dimensions are approximate and should be independently measured for accuracy



Arlene Gonnella

Sales Associate

#1 Agents in Millburn/Short Hills for 18 years, including 2023!

#1 Agents at Weichert Realtors for 18 years, including 2023!

#1 Agents in Essex County for 12 years!

#1 Agents in New Jersey, Among Large Teams, with \$229m in 2020 sales per Real Trends & #30 in the entire USA!

201.306.1357

arlene@gonnellateam.com

GonnellaTeam.com



Short Hills Office

505 Millburn Avenue - Short Hills, NJ 07078

973.376.4545