


# THE FLOOR PLAN

## 12 Berkeley Road


### Millburn, New Jersey




**NOT TO SCALE - This floor plan is provided for illustration purposes only.  
 Room positions and dimensions are approximate and should be independently measured for accuracy**

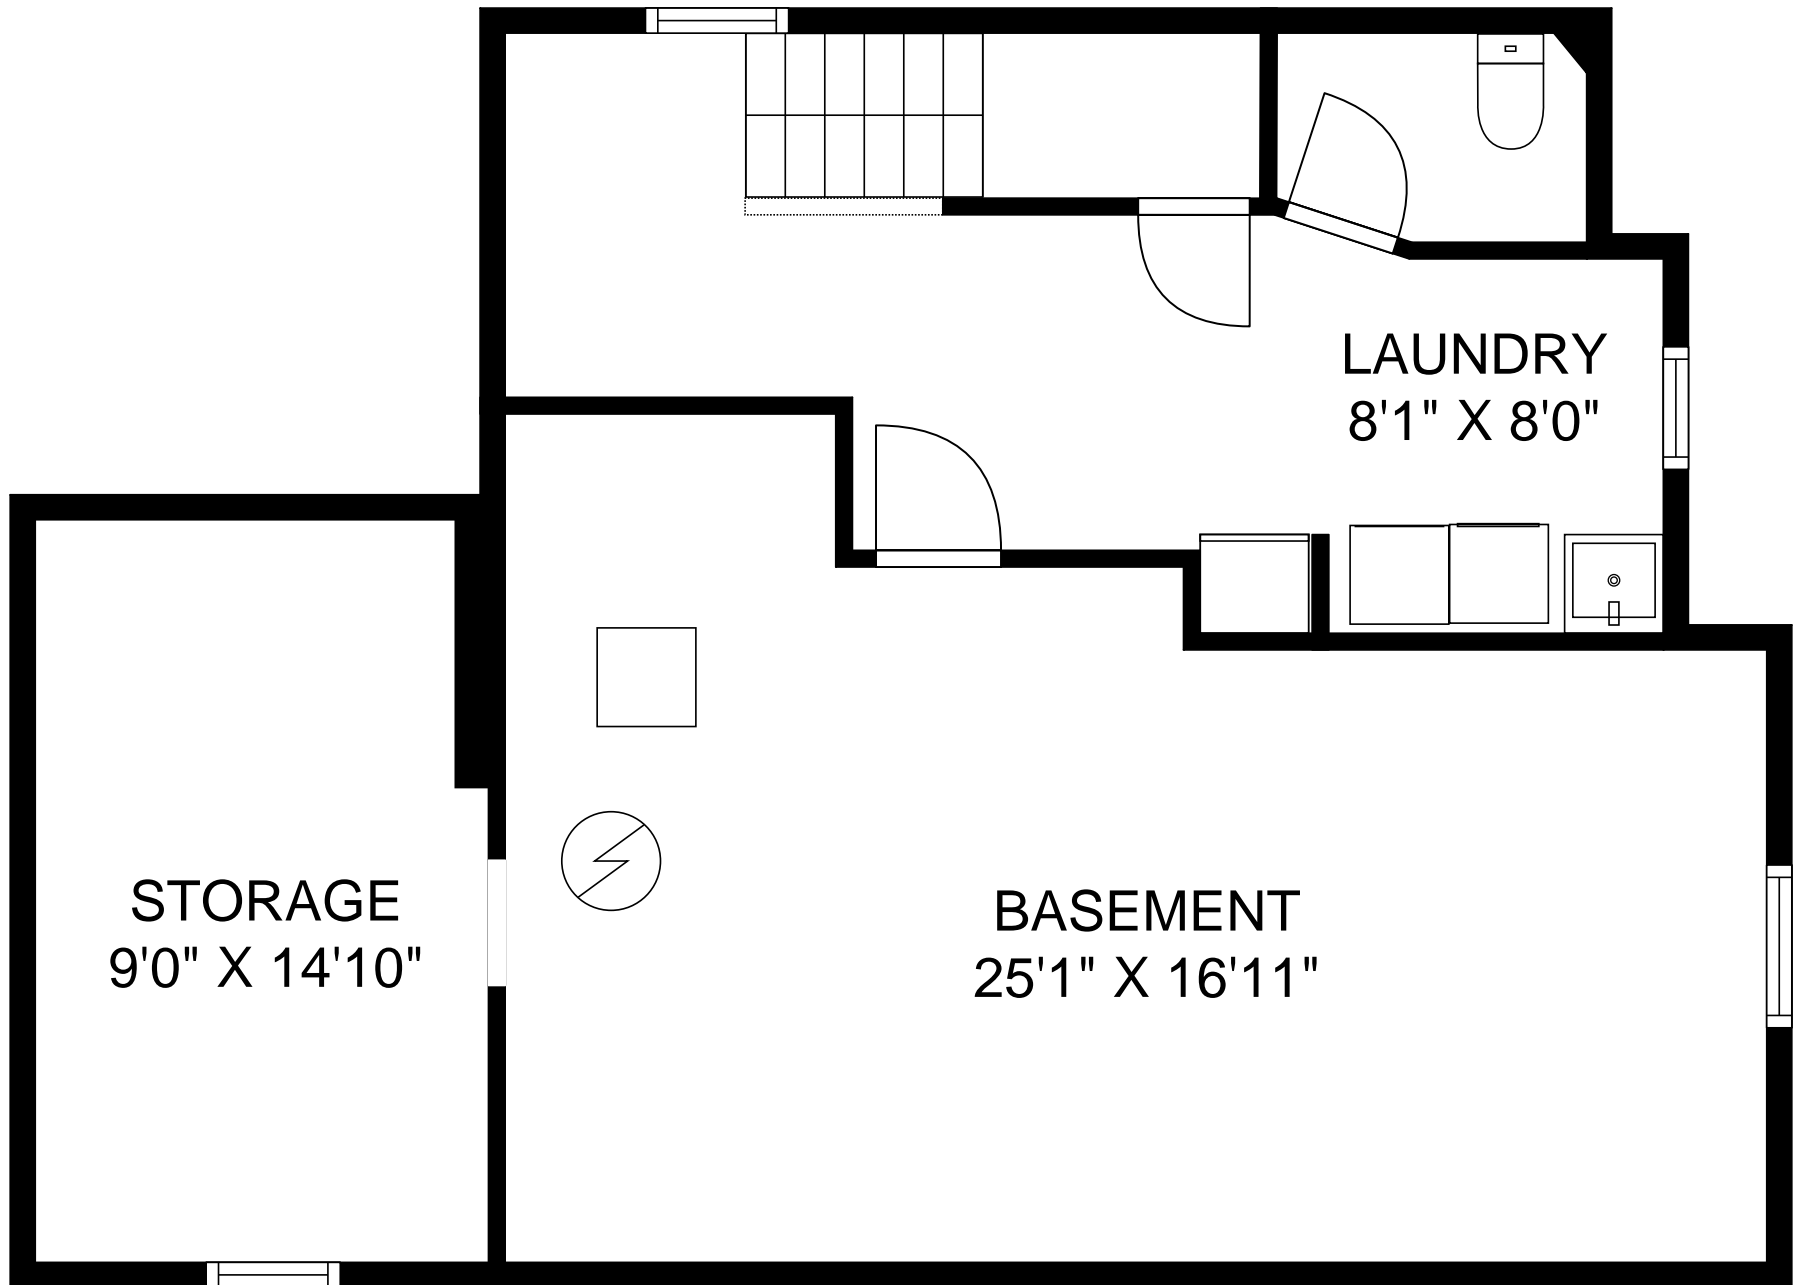


NOT TO SCALE - This floor plan is provided for illustration purposes only.  
Room positions and dimensions are approximate and should be independently measured for accuracy

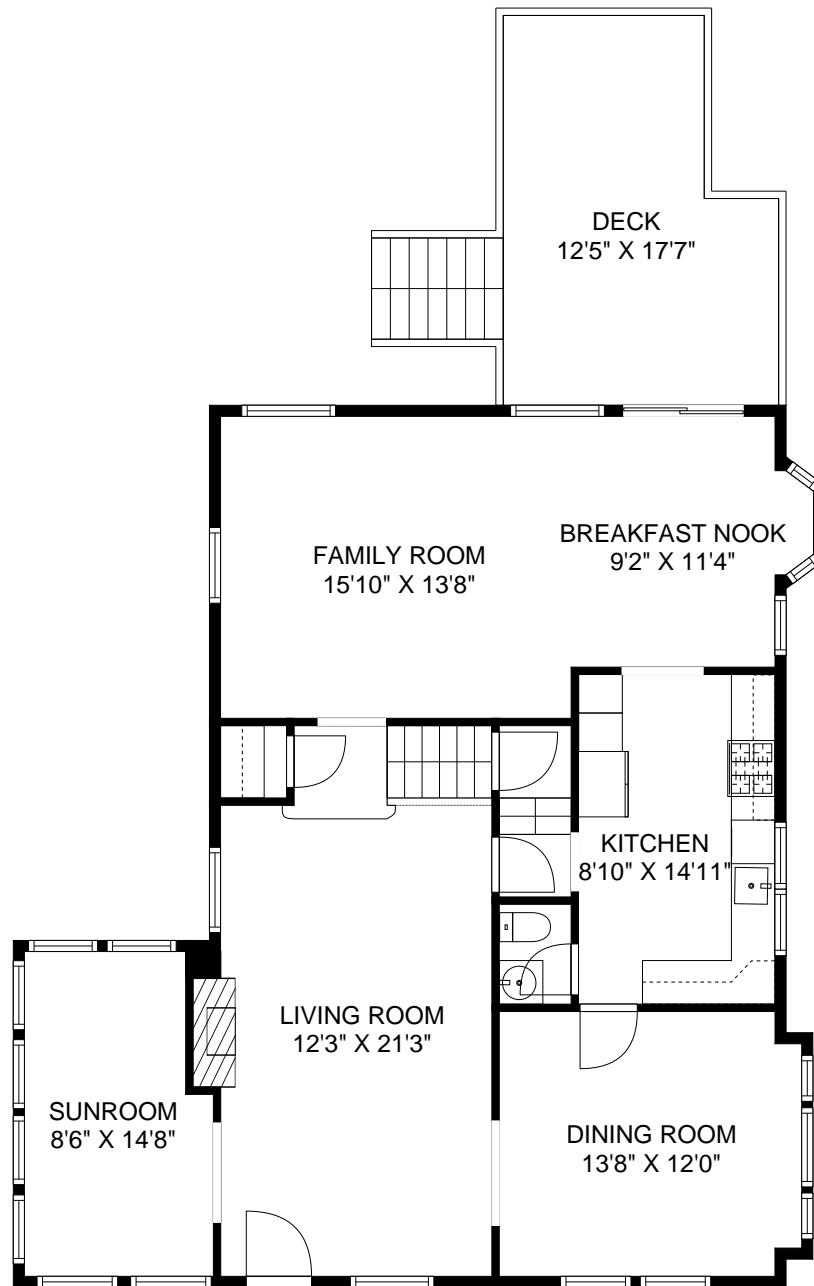

NOT TO SCALE - This floor plan is provided for illustration purposes only.  
Room positions and dimensions are approximate and should be independently measured for accuracy

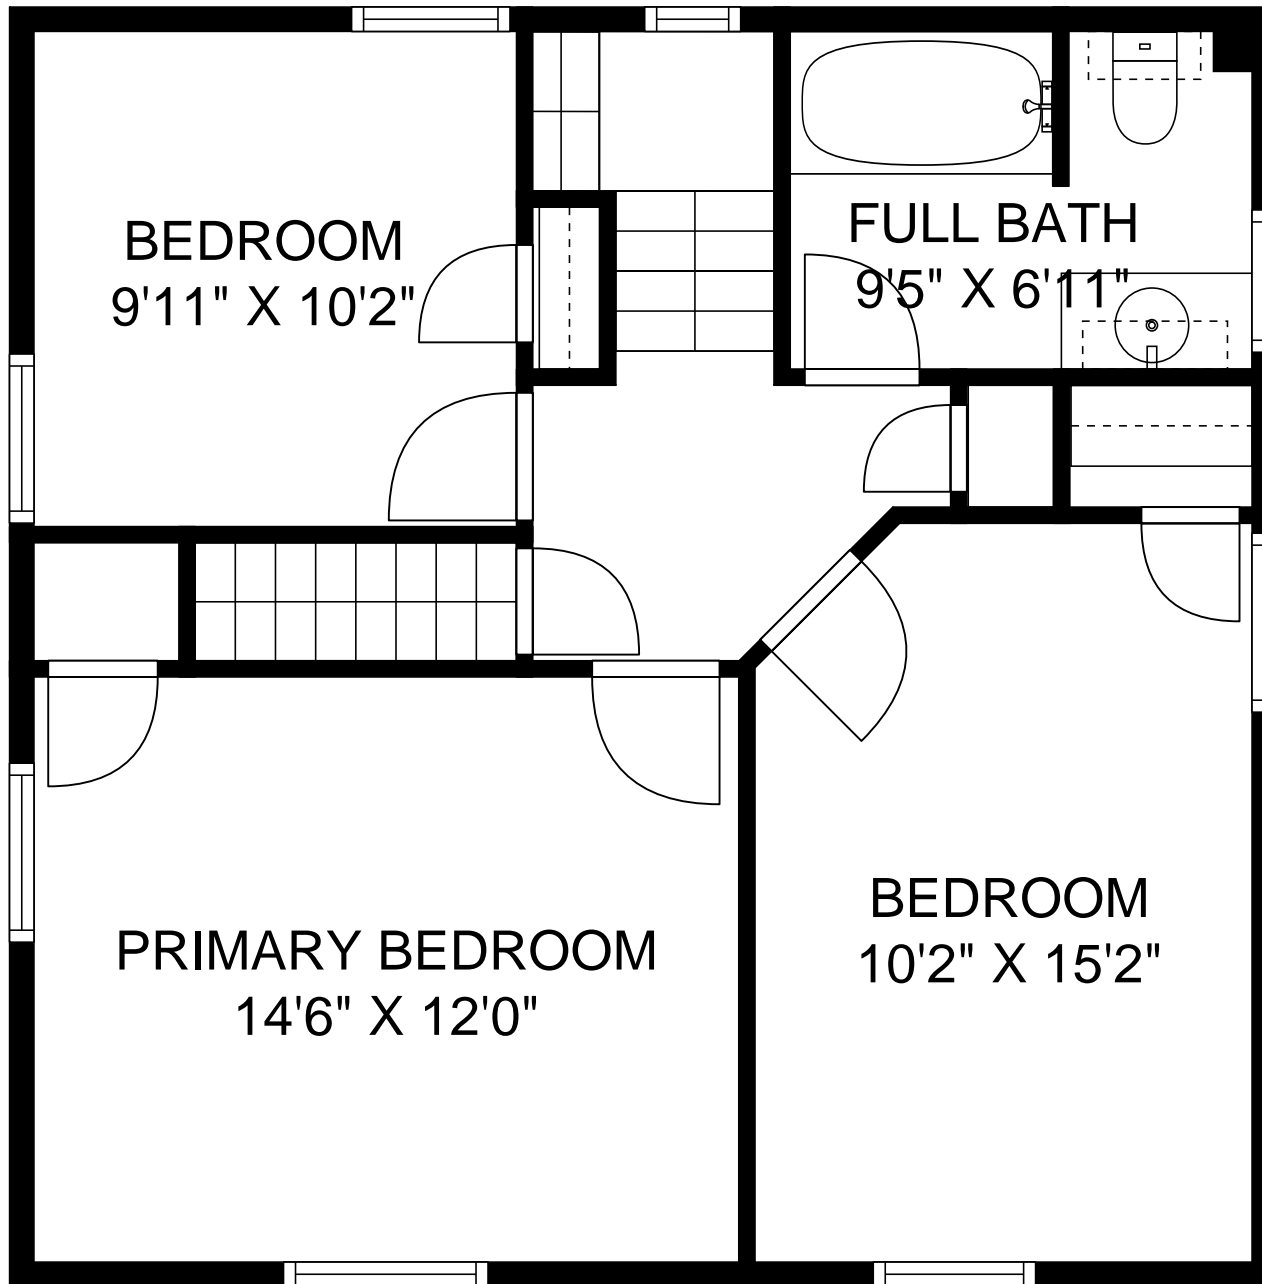

NOT TO SCALE - This floor plan is provided for illustration purposes only.  
Room positions and dimensions are approximate and should be independently measured for accuracy

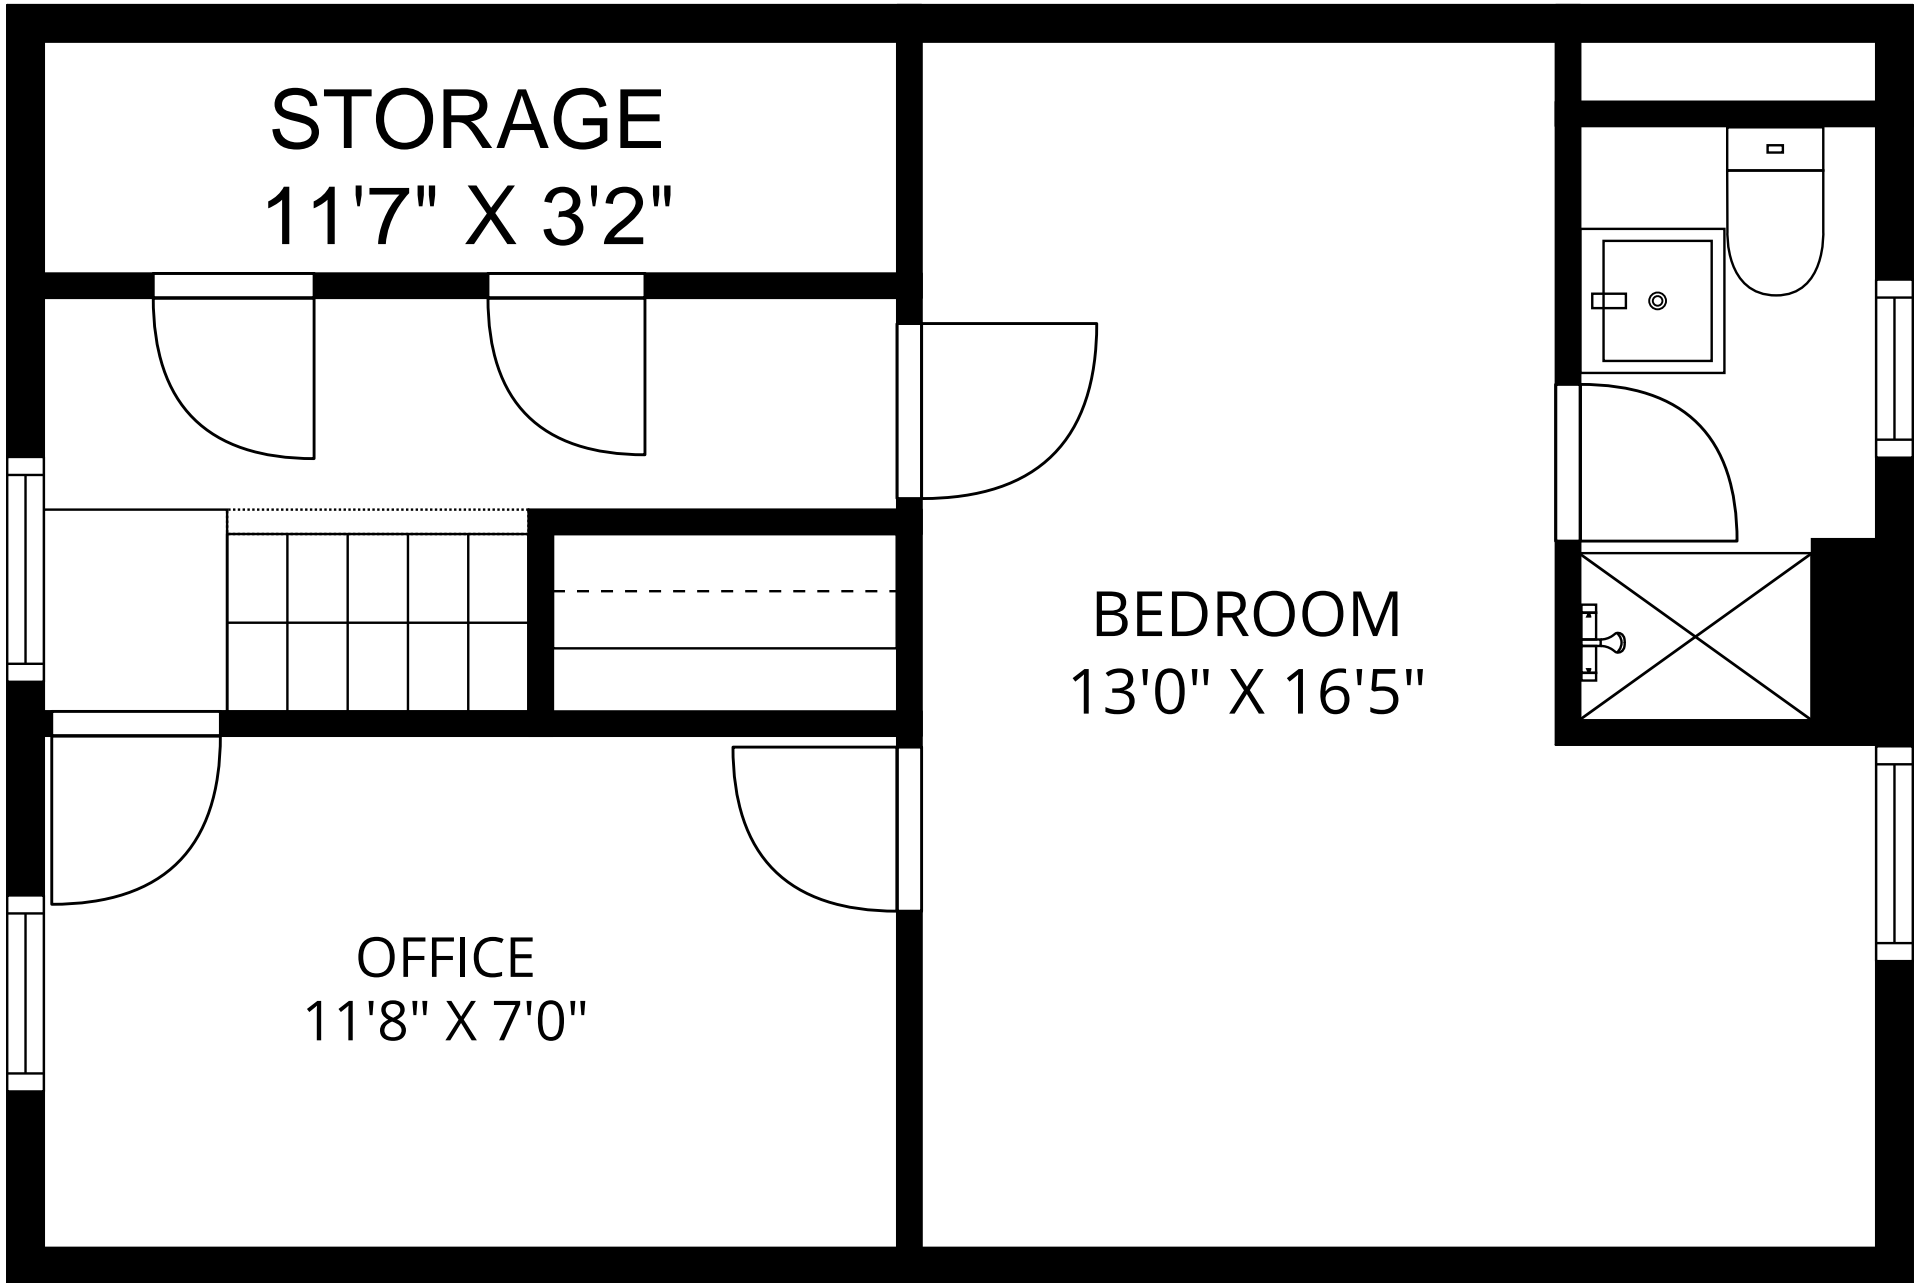

NOT TO SCALE - This floor plan is provided for illustration purposes only.  
Room positions and dimensions are approximate and should be independently measured for accuracy